
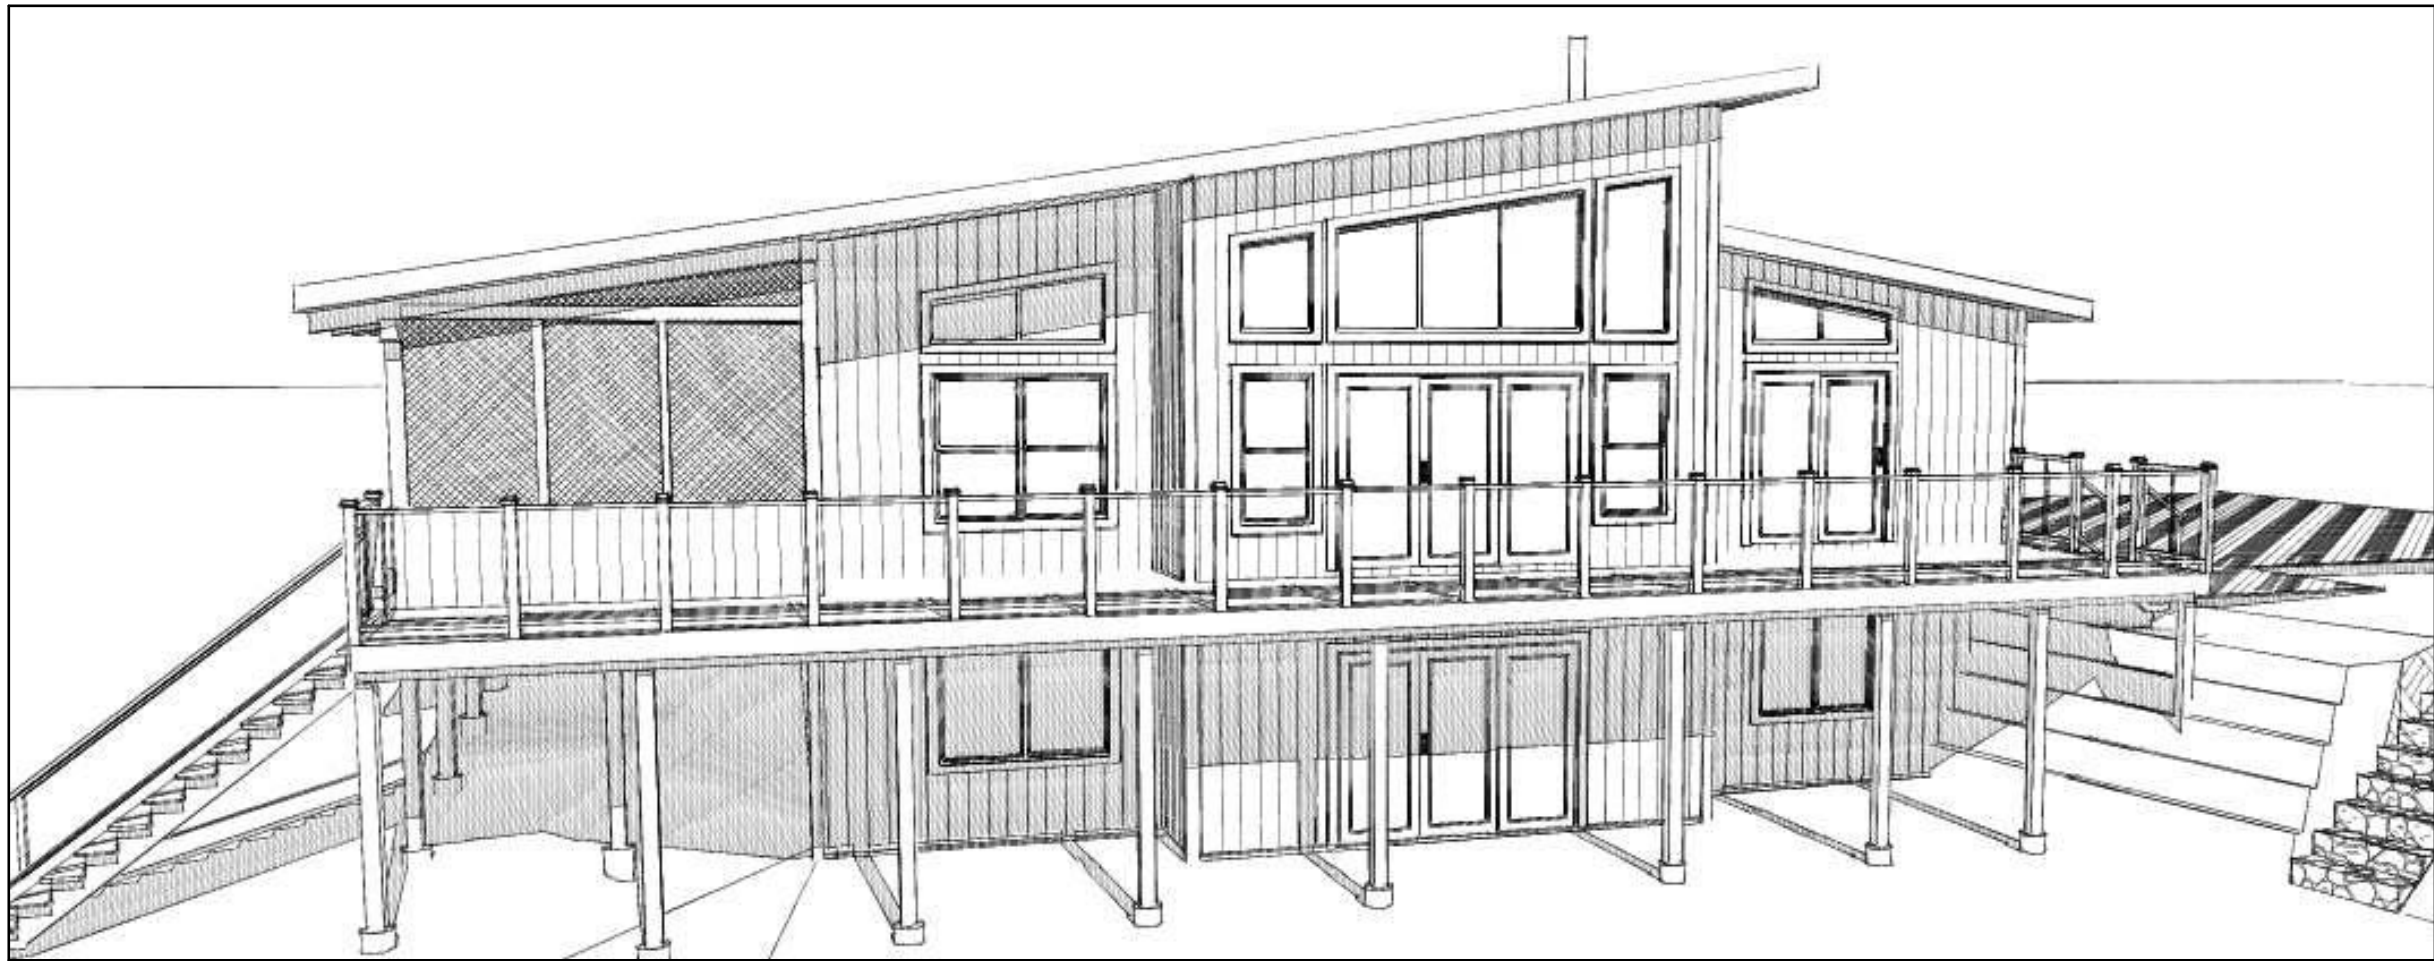


This Drawing is the property of Discovery Dream Homes. It is not to be reproduced, or used to produce products or services, unless written consent is first obtained from Discovery Dream Homes.

PRELIMINARY DRAWINGS NOT FOR CONSTRUCTION

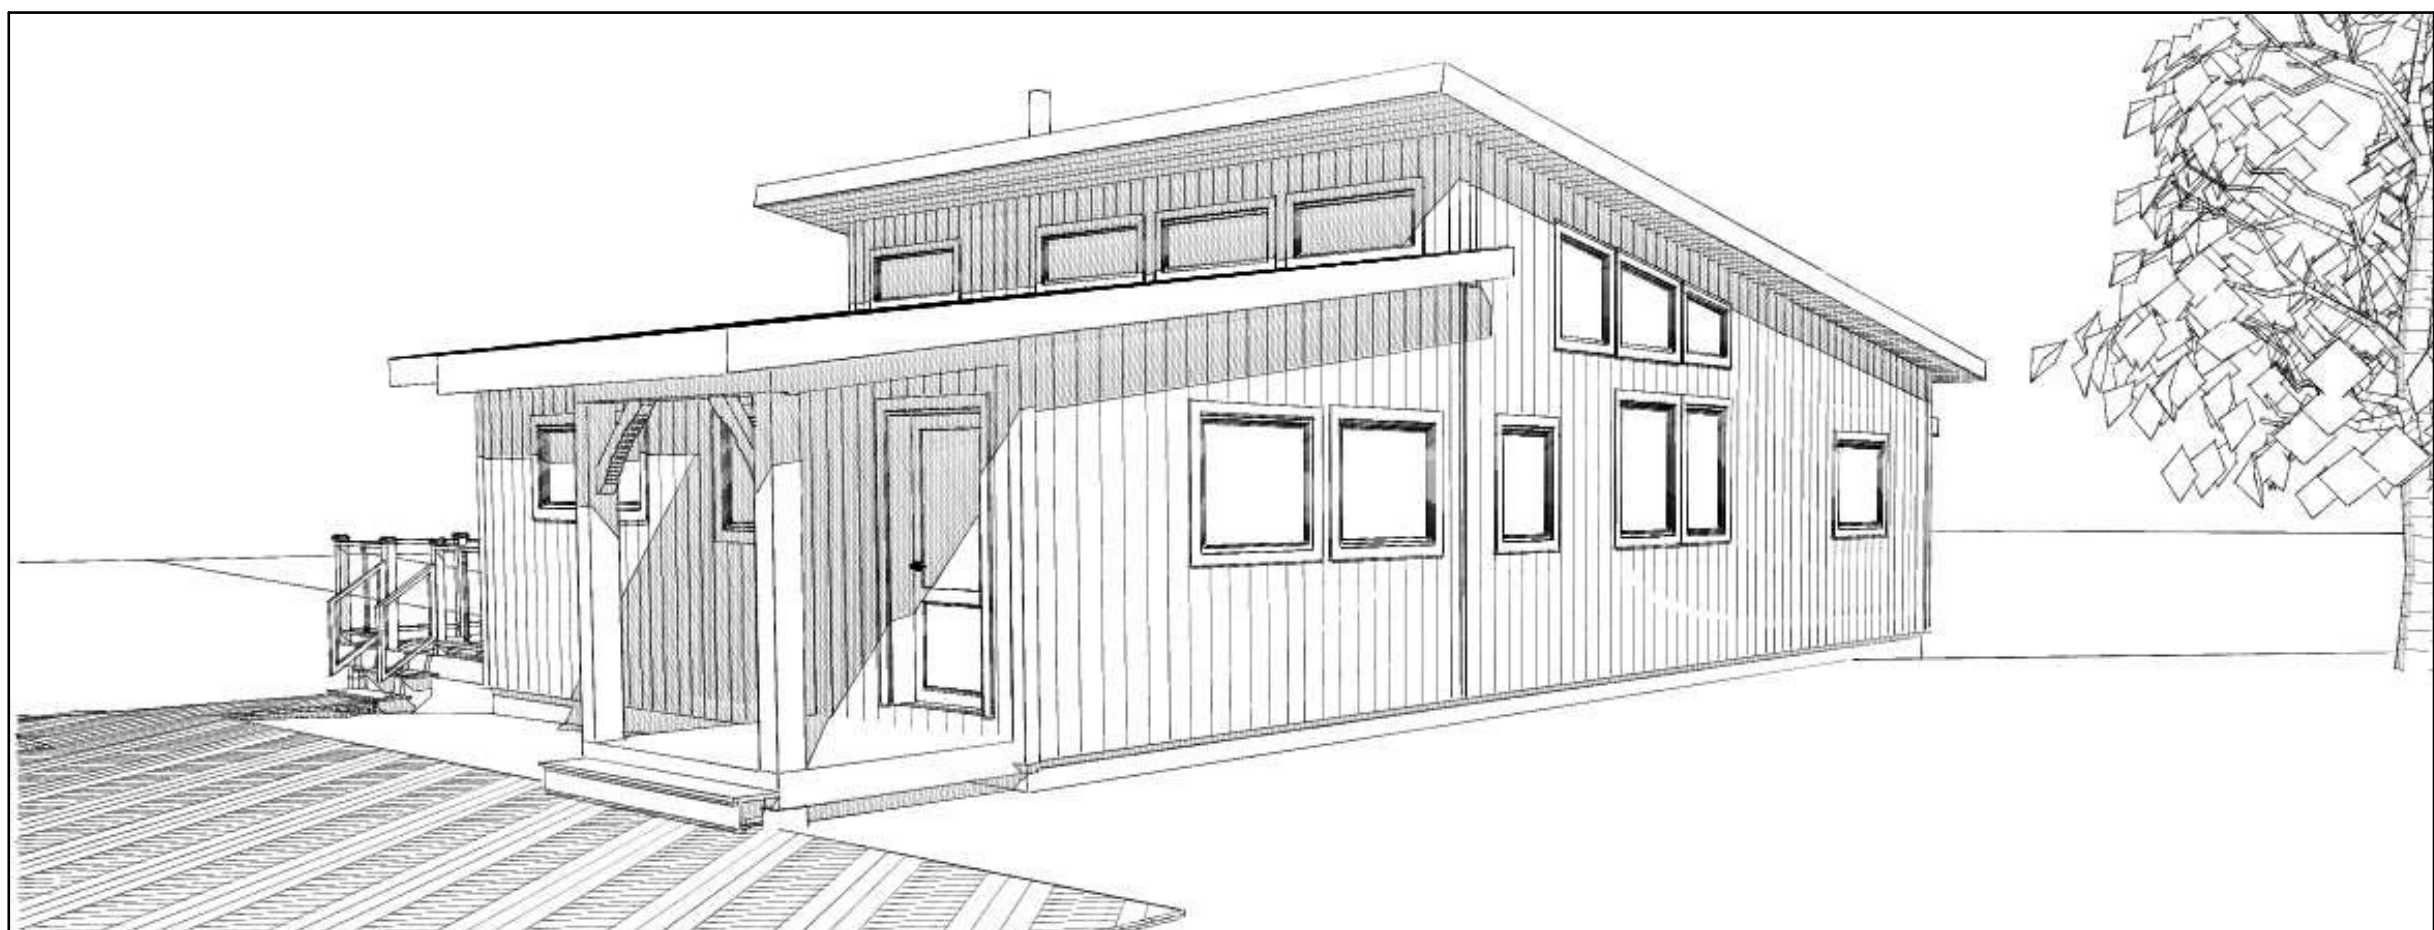

FLOOR AREAS (sq.ft.)

<u>Living Areas</u>	
. MAIN FLOOR	1,281
	1,281 sq ft
<u>Porches & Decks</u>	
. SCREENED P...	264
. DECK	576
	840 sq ft
<u>BASEMENT</u>	
. Basements	1,281
	1,281 sq ft
	3,402 sq ft



Peterborough, Ontario, Canada
(705) 295-LOGS

Project:
Custom Timberframe


Client:

Drawn By:	Sales Rep.:	Project No.:
KJ	CN	15_007_D

Date:
April 2, 2015

Scale:	Pg No.:
AS NOTED	1 of 5

This Drawing is the property of Discovery Dream Homes. It is not to be reproduced, or used to produce products or services, unless written consent is first obtained from Discovery Dream Homes.

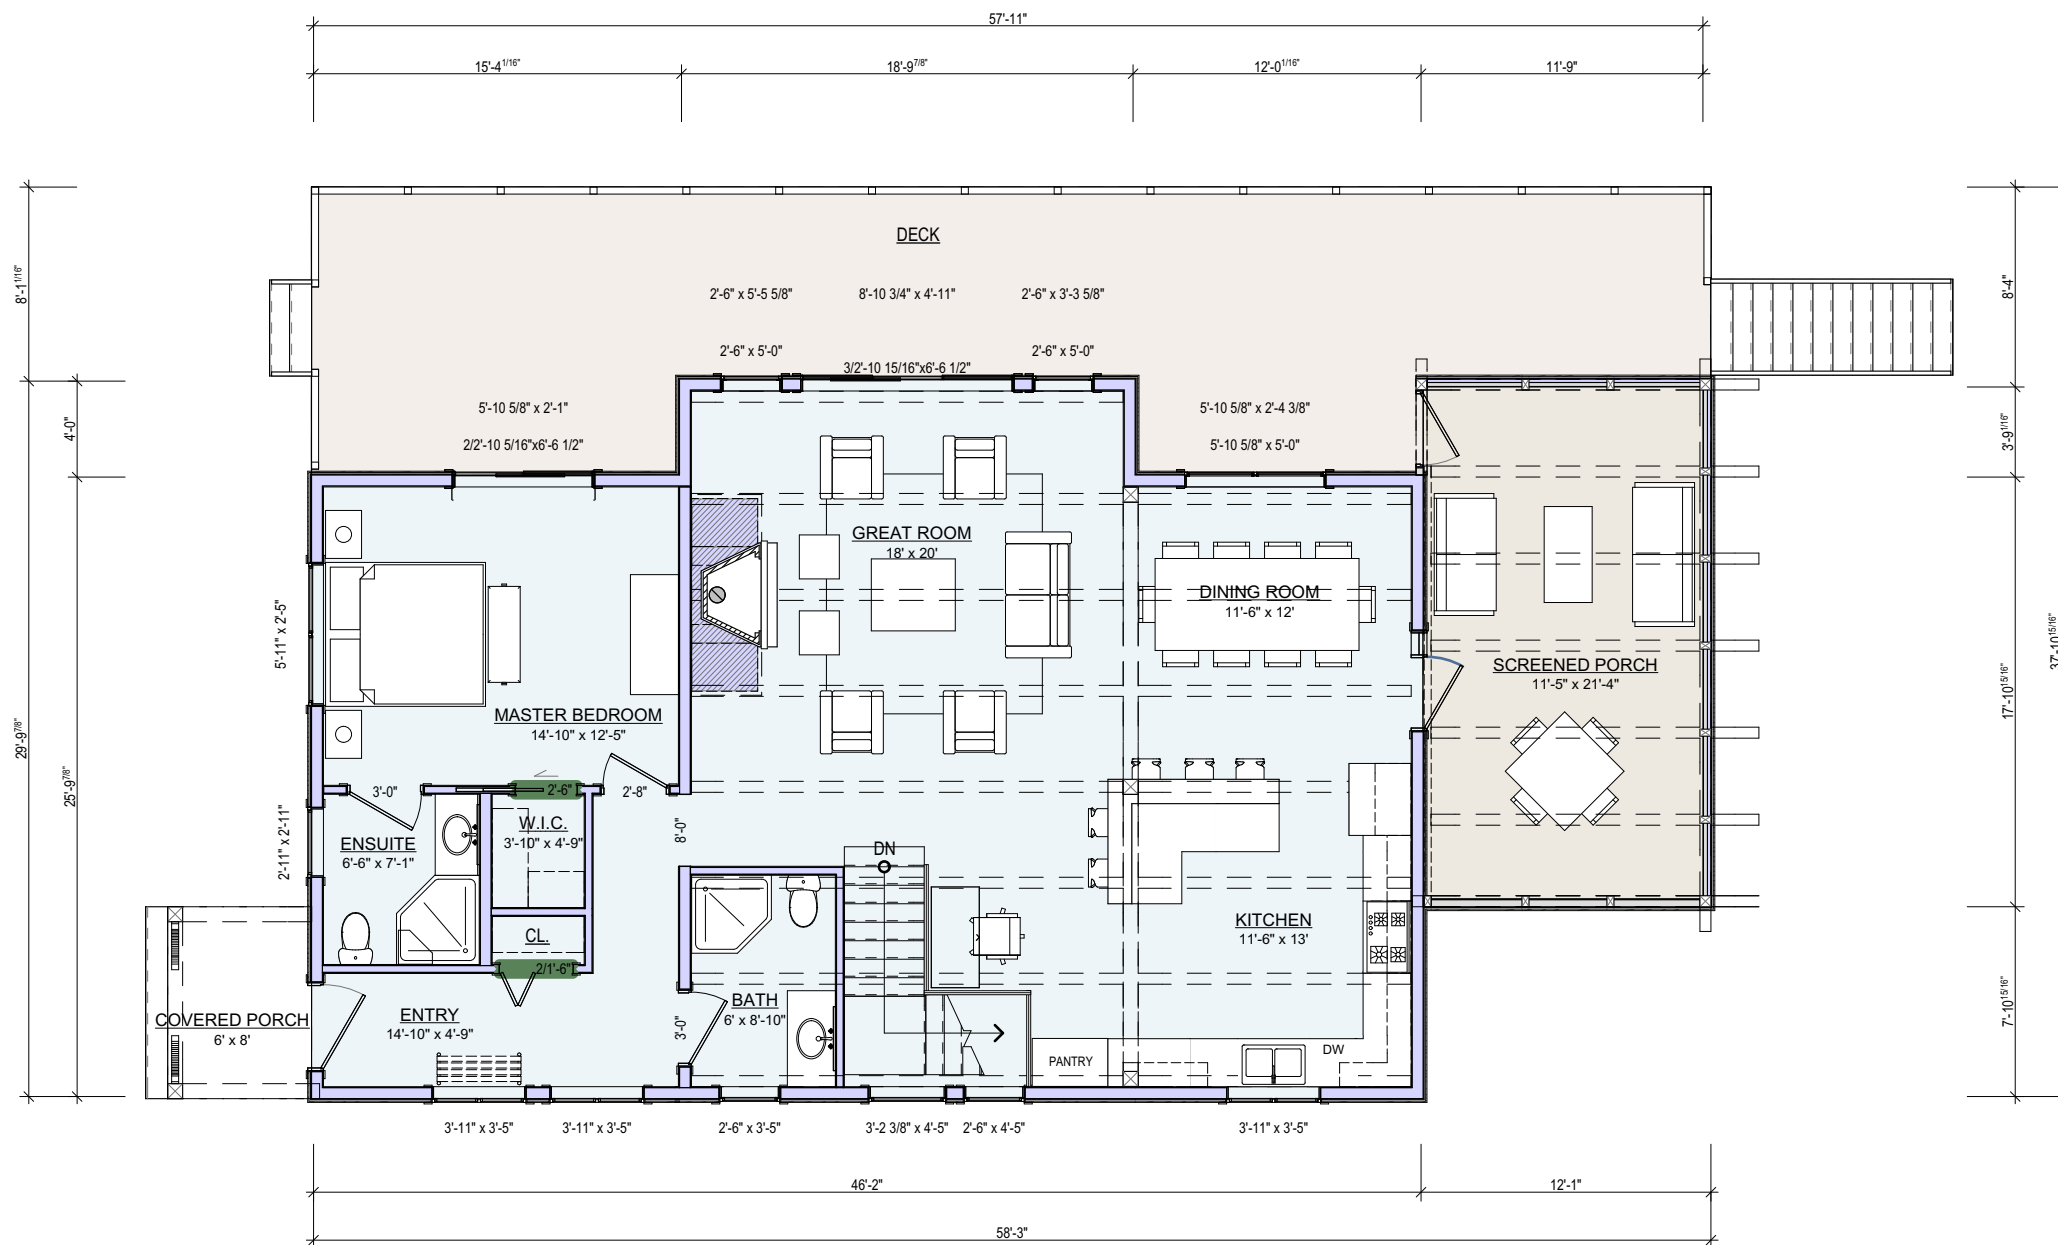

1

MAIN FLOOR PLAN
SCALE: 1/8" = 1'-0"

PRELIMINARY DRAWINGS NOT FOR CONSTRUCTION

FLOOR AREAS (sq.ft.)

<u>Living Areas</u>	
. MAIN FLOOR	1,281
	1,281 sq ft
<u>Porches & Decks</u>	
. SCREENED P...	264
. DECK	576
	840 sq ft
<u>BASEMENT</u>	
. Basements	1,281
	1,281 sq ft
	3,402 sq ft



Peterborough, Ontario, Canada
(705) 295-LOGS

Project:
Custom Timberframe


Client:

Drawn By:	Sales Rep.:	Project No.:
KJ	CN	15_007_D


Date:
April 2, 2015

Scale:	Pg No.:
AS NOTED	3 of 5

This Drawing is the property of Discovery Dream Homes. It is not to be reproduced, or used to produce products or services, unless written consent is first obtained from Discovery Dream Homes.

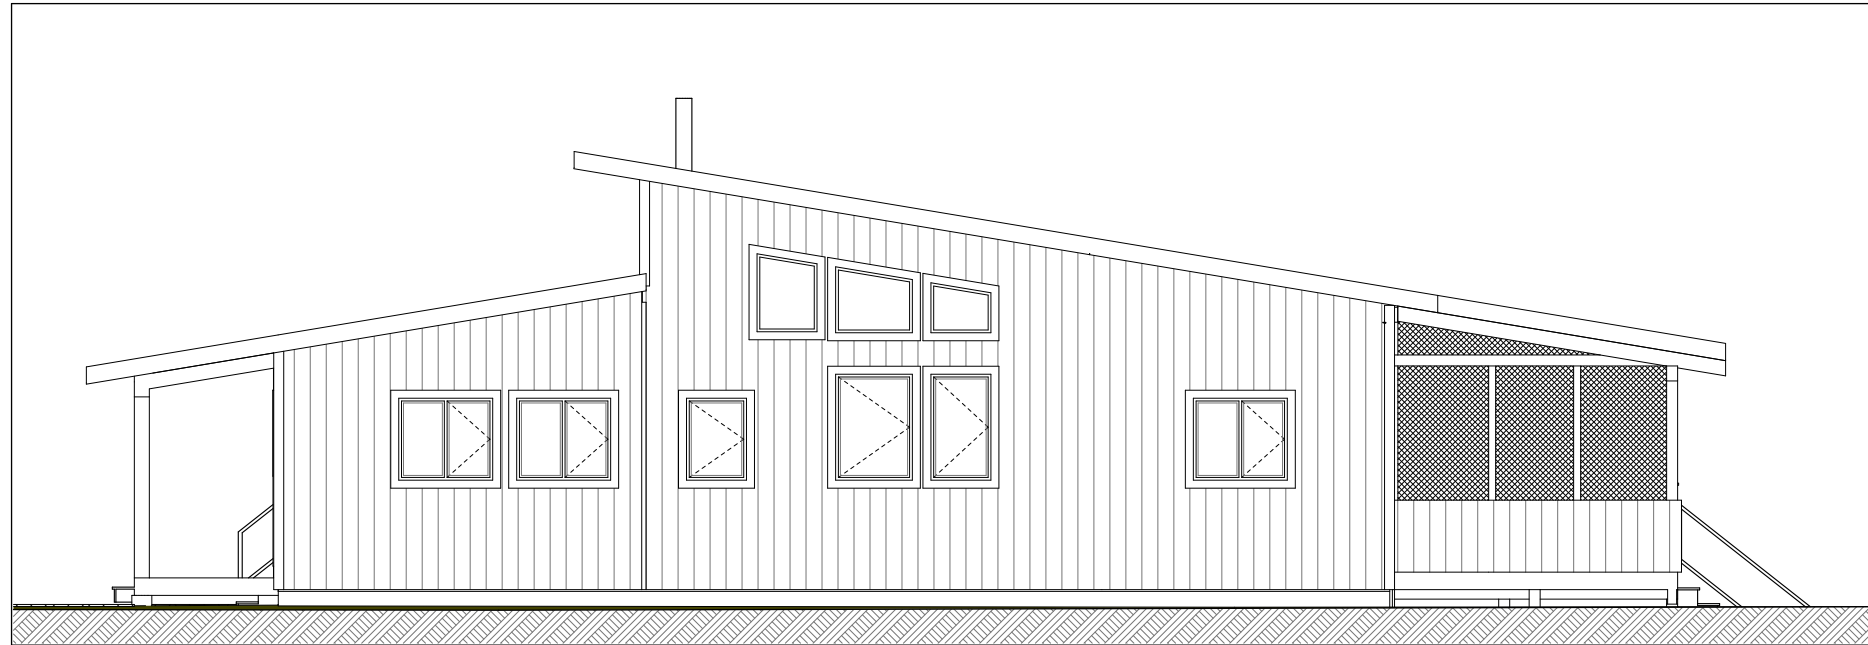

1 FRONT ELEVATION
SCALE: 1/8" = 1'-0"

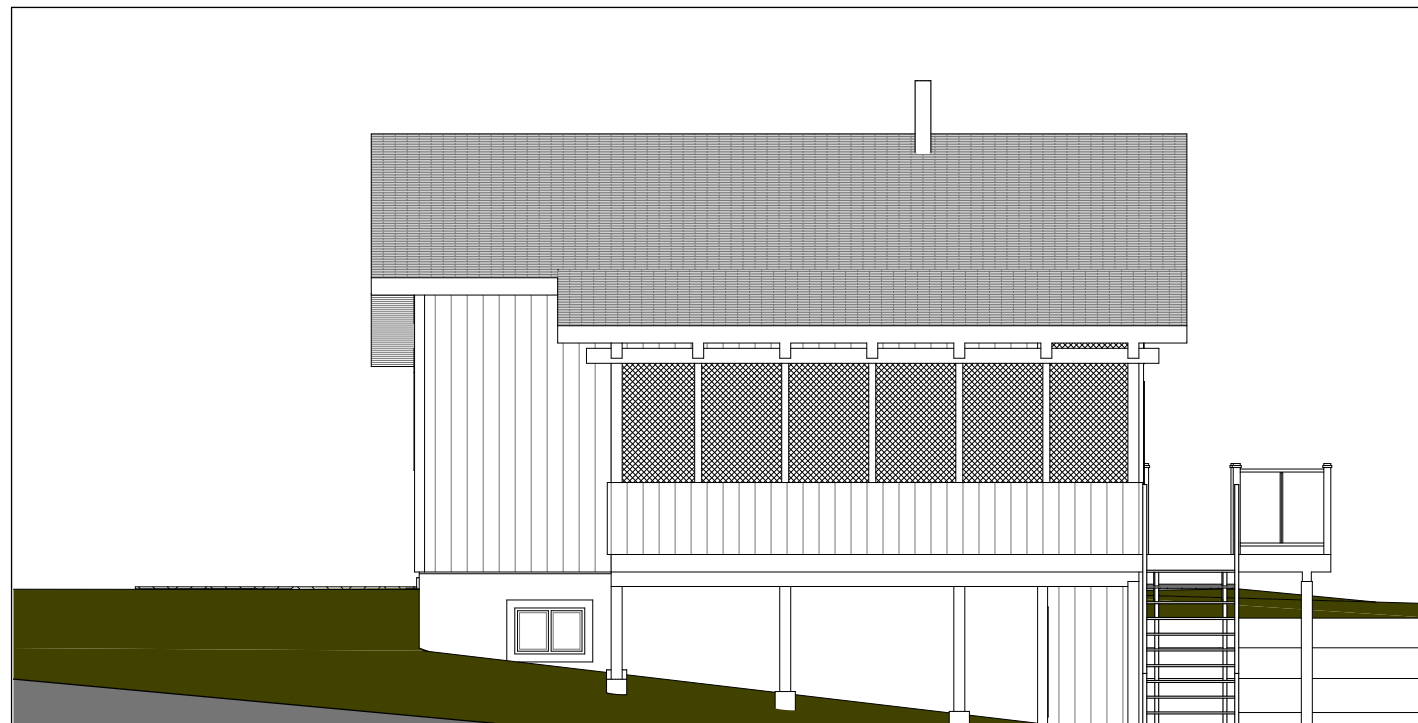

2 RIGHT ELEVATION
SCALE: 1/8" = 1'-0"

PRELIMINARY DRAWINGS NOT FOR CONSTRUCTION

FLOOR AREAS (sq.ft.)

<u>Living Areas</u>	
. MAIN FLOOR	1,281
	1,281 sq ft
<u>Porches & Decks</u>	
. SCREENED P...	264
. DECK	576
	840 sq ft
<u>BASEMENT</u>	
. Basements	1,281
	1,281 sq ft
	3,402 sq ft



Peterborough, Ontario, Canada
(705) 295-LOGS

Project:
Custom Timberframe

Client:

Drawn By:	Sales Rep.:	Project No.:
KJ	CN	15_007_D

Date:
April 2, 2015

Scale:	Pg No.:
AS NOTED	4 of 5

This Drawing is the property of Discovery Dream Homes. It is not to be reproduced, or used to produce products or services, unless written consent is first obtained from Discovery Dream Homes.

PRELIMINARY DRAWINGS NOT FOR CONSTRUCTION

FLOOR AREAS (sq.ft.)

<u>Living Areas</u>	
. MAIN FLOOR	1,281
	1,281 sq ft
<u>Porches & Decks</u>	
. SCREENED P...	264
. DECK	576
	840 sq ft
<u>BASEMENT</u>	
. Basements	1,281
	1,281 sq ft
	3,402 sq ft



Peterborough, Ontario, Canada
(705) 295-LOGS

Project:
Custom Timberframe

Client:

Drawn By:	Sales Rep.:	Project No.:
KJ	CN	15_007_D


Date:
April 2, 2015

Scale:	Pg No.:
AS NOTED	5 of 5



3

REAR ELEVATION
SCALE: 1/8" = 1'-0"

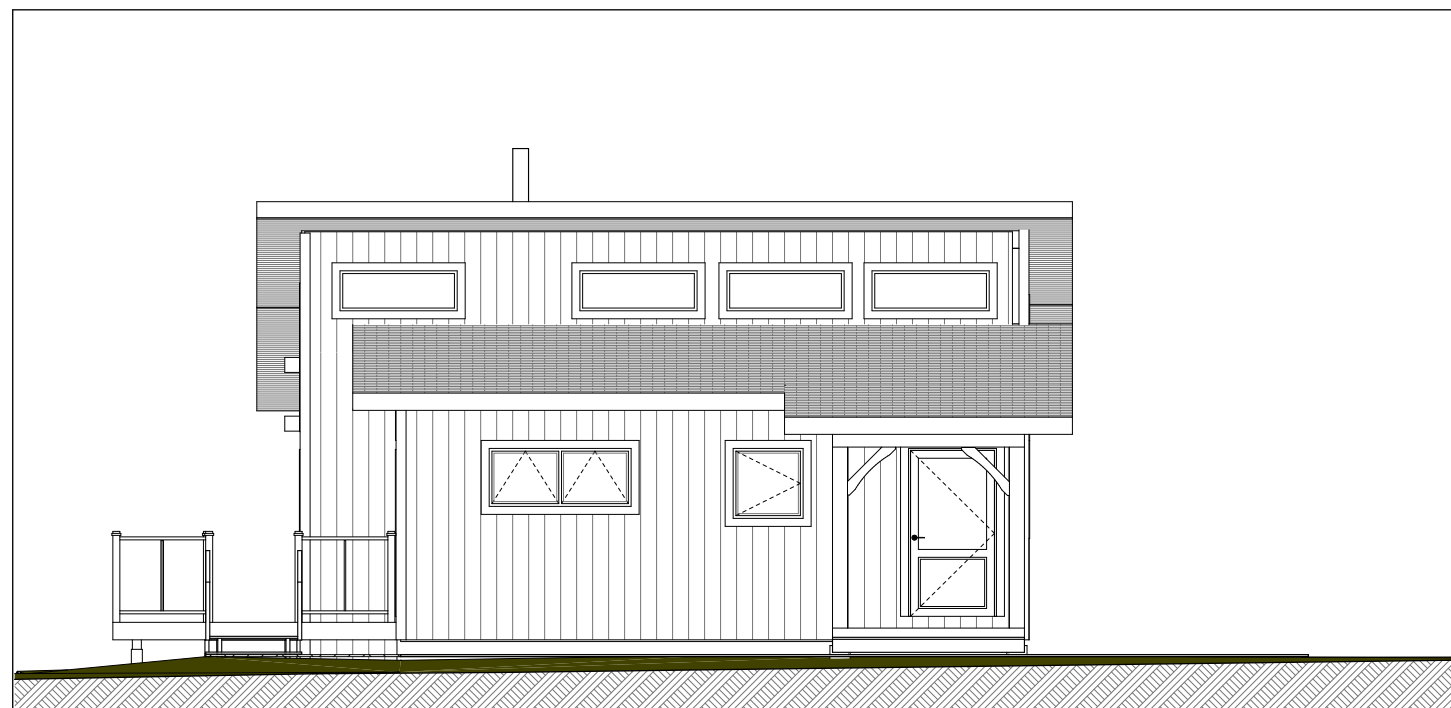

4

LEFT ELEVATION
SCALE: 1/8" = 1'-0"