

REAR PERSPECTIVE



FRONT PERSPECTIVE

This Drawing is the property of Discovery Dream Homes. It is not to be reproduced, or used to produce products or services, unless written consent is first obtained from Discovery Dream Homes.

**WINDOW LEGEND**

\*\* WINDOWS VIEWED FROM EXTERIOR

Window Style

- C = CASEMENT
- A = AWNING
- H = HUNG
- P = PICTURE

Operating Style

- L = HINGE ON LEFT
- R = HINGE ON RIGHT
- F = FIXED
- B = BOTTOM OPERATING
- T = TOP OPERATING
- S = SINGLE HUNG
- D = DOUBLE HUNG

**FLOOR AREAS (sq.ft.)**

Living Areas

. MAIN FLOOR	1,466
	<b>1,466 sq ft</b>

PRELIMINARY DRAWINGS NOT FOR CONSTRUCTION



Peterborough, Ontario, Canada  
(705) 295-LOGS

Project:

***Silver Springs***

Client:

Drawn By:	Sales Rep.:	Project No.:
RB	DM	15-076_C

Date:  
Monday, November 16, 2015

Scale:	Pg No.:
AS NOTED	1 of 3

This Drawing is the property of Discovery Dream Homes. It is not to be reproduced, or used to produce products or services, unless written consent is first obtained from Discovery Dream Homes.

**WINDOW LEGEND**

\*\* WINDOWS VIEWED FROM EXTERIOR

Window Style

- C = CASEMENT
- A = AWNING
- H = HUNG
- P = PICTURE

Operating Style

- L = HINGE ON LEFT
- R = HINGE ON RIGHT
- F = FIXED
- B = BOTTOM OPERATING
- T = TOP OPERATING
- S = SINGLE HUNG
- D = DOUBLE HUNG

**FLOOR AREAS (sq.ft.)**

Living Areas

. MAIN FLOOR	1,466
	<b>1,466 sq ft</b>



Peterborough, Ontario, Canada  
(705) 295-LOGS

Project:


***Silver Springs***

Client:

Drawn By:	Sales Rep.:	Project No.:
RB	DM	15-076_C

Date:  
Monday, November 16, 2015

Scale:	Pg No.:
AS NOTED	2 of 3

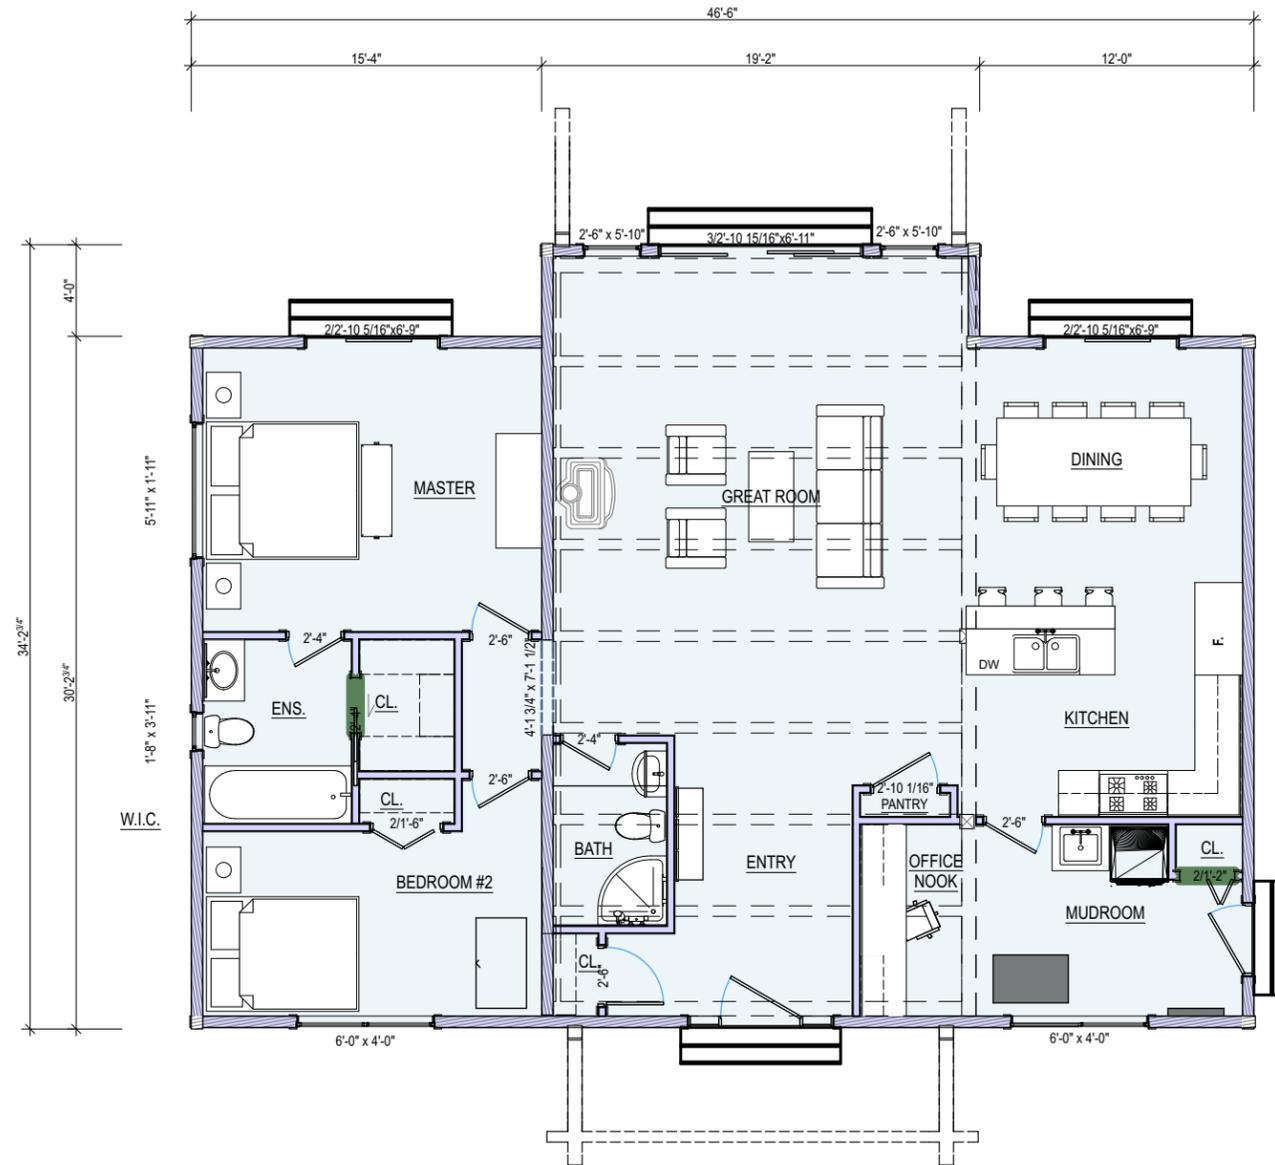

**MAIN FLOOR PLAN**

1/8" = 1'-0"

**PRELIMINARY DRAWINGS NOT FOR CONSTRUCTION**

This Drawing is the property of Discovery Dream Homes. It is not to be reproduced, or used to produce products or services, unless written consent is first obtained from Discovery Dream Homes.

**WINDOW LEGEND**

\*\* WINDOWS VIEWED FROM EXTERIOR

Window Style

- C = CASEMENT
- A = AWNING
- H = HUNG
- P = PICTURE

Operating Style


- L = HINGE ON LEFT
- R = HINGE ON RIGHT
- F = FIXED
- B = BOTTOM OPERATING
- T = TOP OPERATING
- S = SINGLE HUNG
- D = DOUBLE HUNG

**FLOOR AREAS (sq.ft.)**


Living Areas

. MAIN FLOOR	1,466
	<b>1,466 sq ft</b>


**PRELIMINARY DRAWINGS NOT FOR CONSTRUCTION**

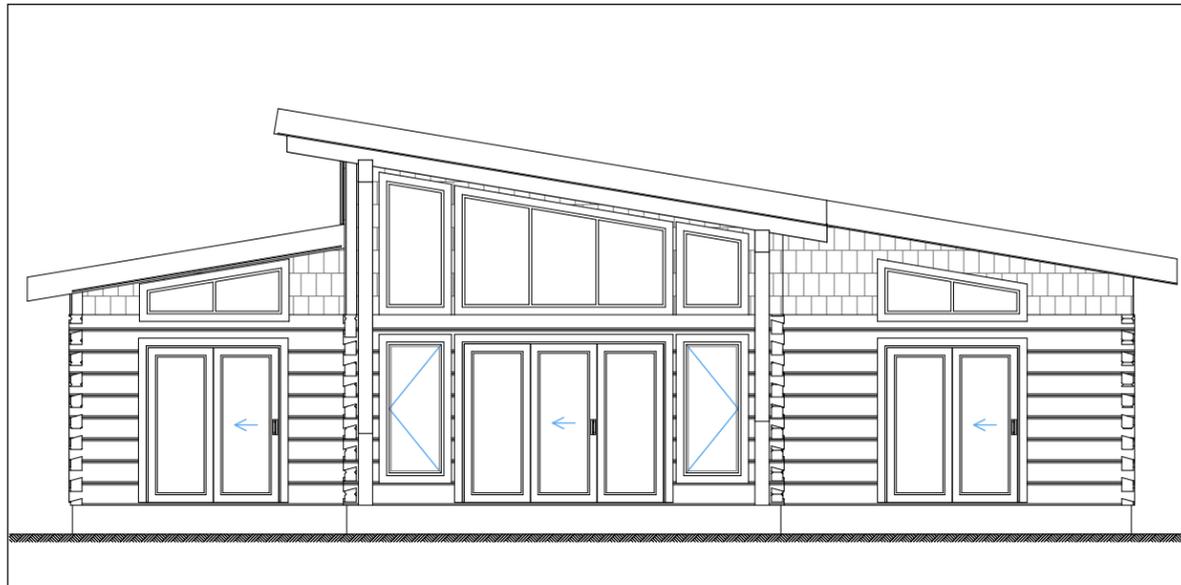


REAR ELEVATION

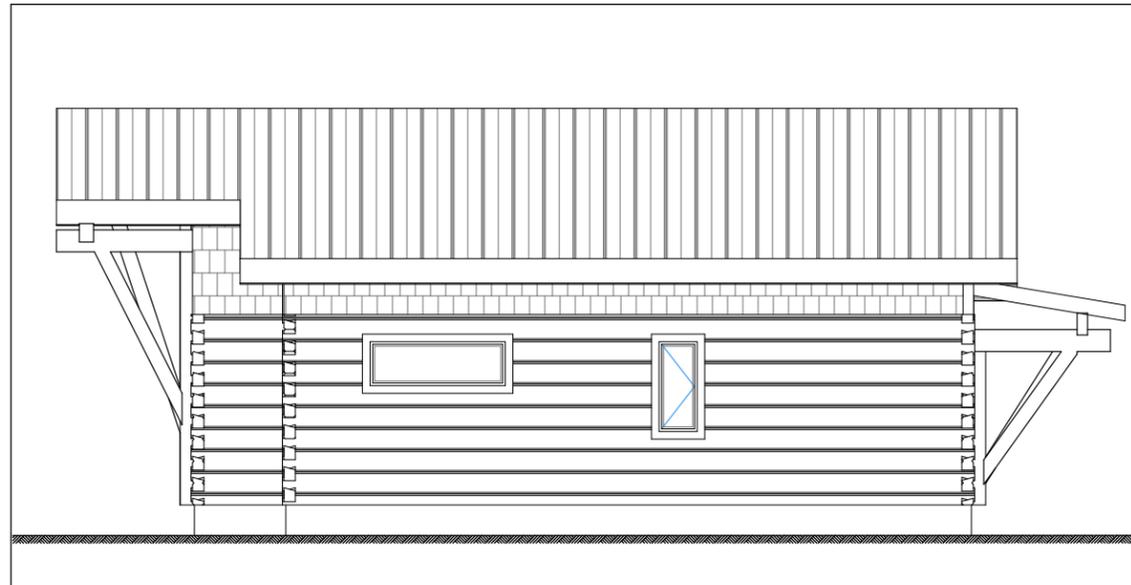

LEFT ELEVATION

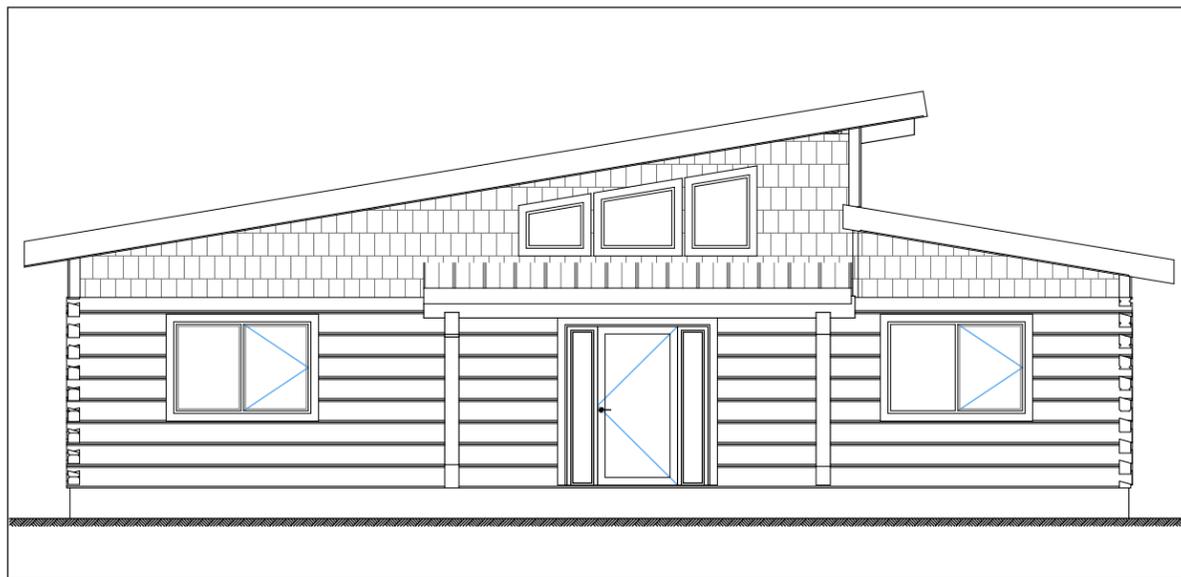

FRONT ELEVATION

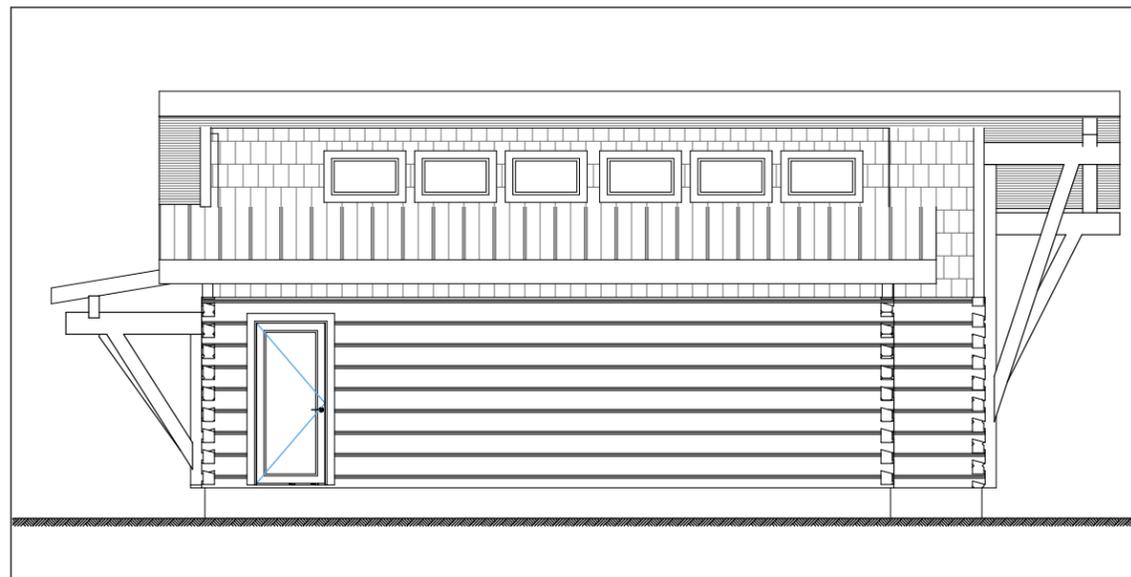

RIGHT ELEVATION



Peterborough, Ontario, Canada  
(705) 295-LOGS

Project:

***Silver Springs***

Client:

Drawn By:	Sales Rep.:	Project No.:
RB	DM	15-076_C

Date:  
Monday, November 16, 2015

Scale:	Pg No.:
AS NOTED	3 of 3