

This Drawing is the property of Discovery Dream Homes. It is not to be reproduced, or used to produce products or services, unless written consent is first obtained from Discovery Dream Homes.

**PRELIMINARY  
DRAWINGS NOT FOR  
CONSTRUCTION**



**FLOOR AREAS (sq.ft.)**

<u>BASEMENT</u>	
. Basement	2,180
	<b>2,180 sq ft</b>
<u>Living Areas</u>	
. MAIN FLOOR	2,180
. UPPER FLOOR	799
. UPPER FLOOR	1,171
	<b>4,150 sq ft</b>
<u>Other</u>	
. GARAGE	838
	<b>838 sq ft</b>
<u>Porches &amp; Decks</u>	
. SCREENED PORCH	243
. OPEN DECK	861
. COVERED PORCH	218
. BALCONY	53
	<b>1,375 sq ft</b>
	<b>8,543 sq ft</b>



Peterborough, Ontario, Canada  
705-295-LOGS (5647)

Project:  
***Custom Dream Cottage***

Client:

Drawn By:	Sales Rep.:	Project No.:
KJ	KF	16-034_D

Date:  
August 15, 2016

Scale:	Pg No.:
AS NOTED	1 of 4

This Drawing is the property of Discovery Dream Homes. It is not to be reproduced, or used to produce products or services, unless written consent is first obtained from Discovery Dream Homes.

**PRELIMINARY  
DRAWINGS NOT FOR  
CONSTRUCTION**

**FLOOR AREAS (sq.ft.)**

**BASEMENT**

. Basement 2,180  
**2,180 sq ft**

**Living Areas**

. MAIN FLOOR 2,180  
. UPPER FLOOR 799  
. UPPER FLOOR 1,171  
**4,150 sq ft**

**Other**

. GARAGE 838  
**838 sq ft**

**Porches & Decks**

. SCREENED PORCH 243  
. OPEN DECK 861  
. COVERED PORCH 218  
. BALCONY 53  
**1,375 sq ft**  
**8,543 sq ft**



Peterborough, Ontario, Canada  
705-295-LOGS (5647)

Project:


***Custom Dream Cottage***

Client:

Drawn By:	Sales Rep.:	Project No.:
KJ	KF	16-034_D

Date:  
August 15, 2016

Scale:	Pg No.:
AS NOTED	2 of 4

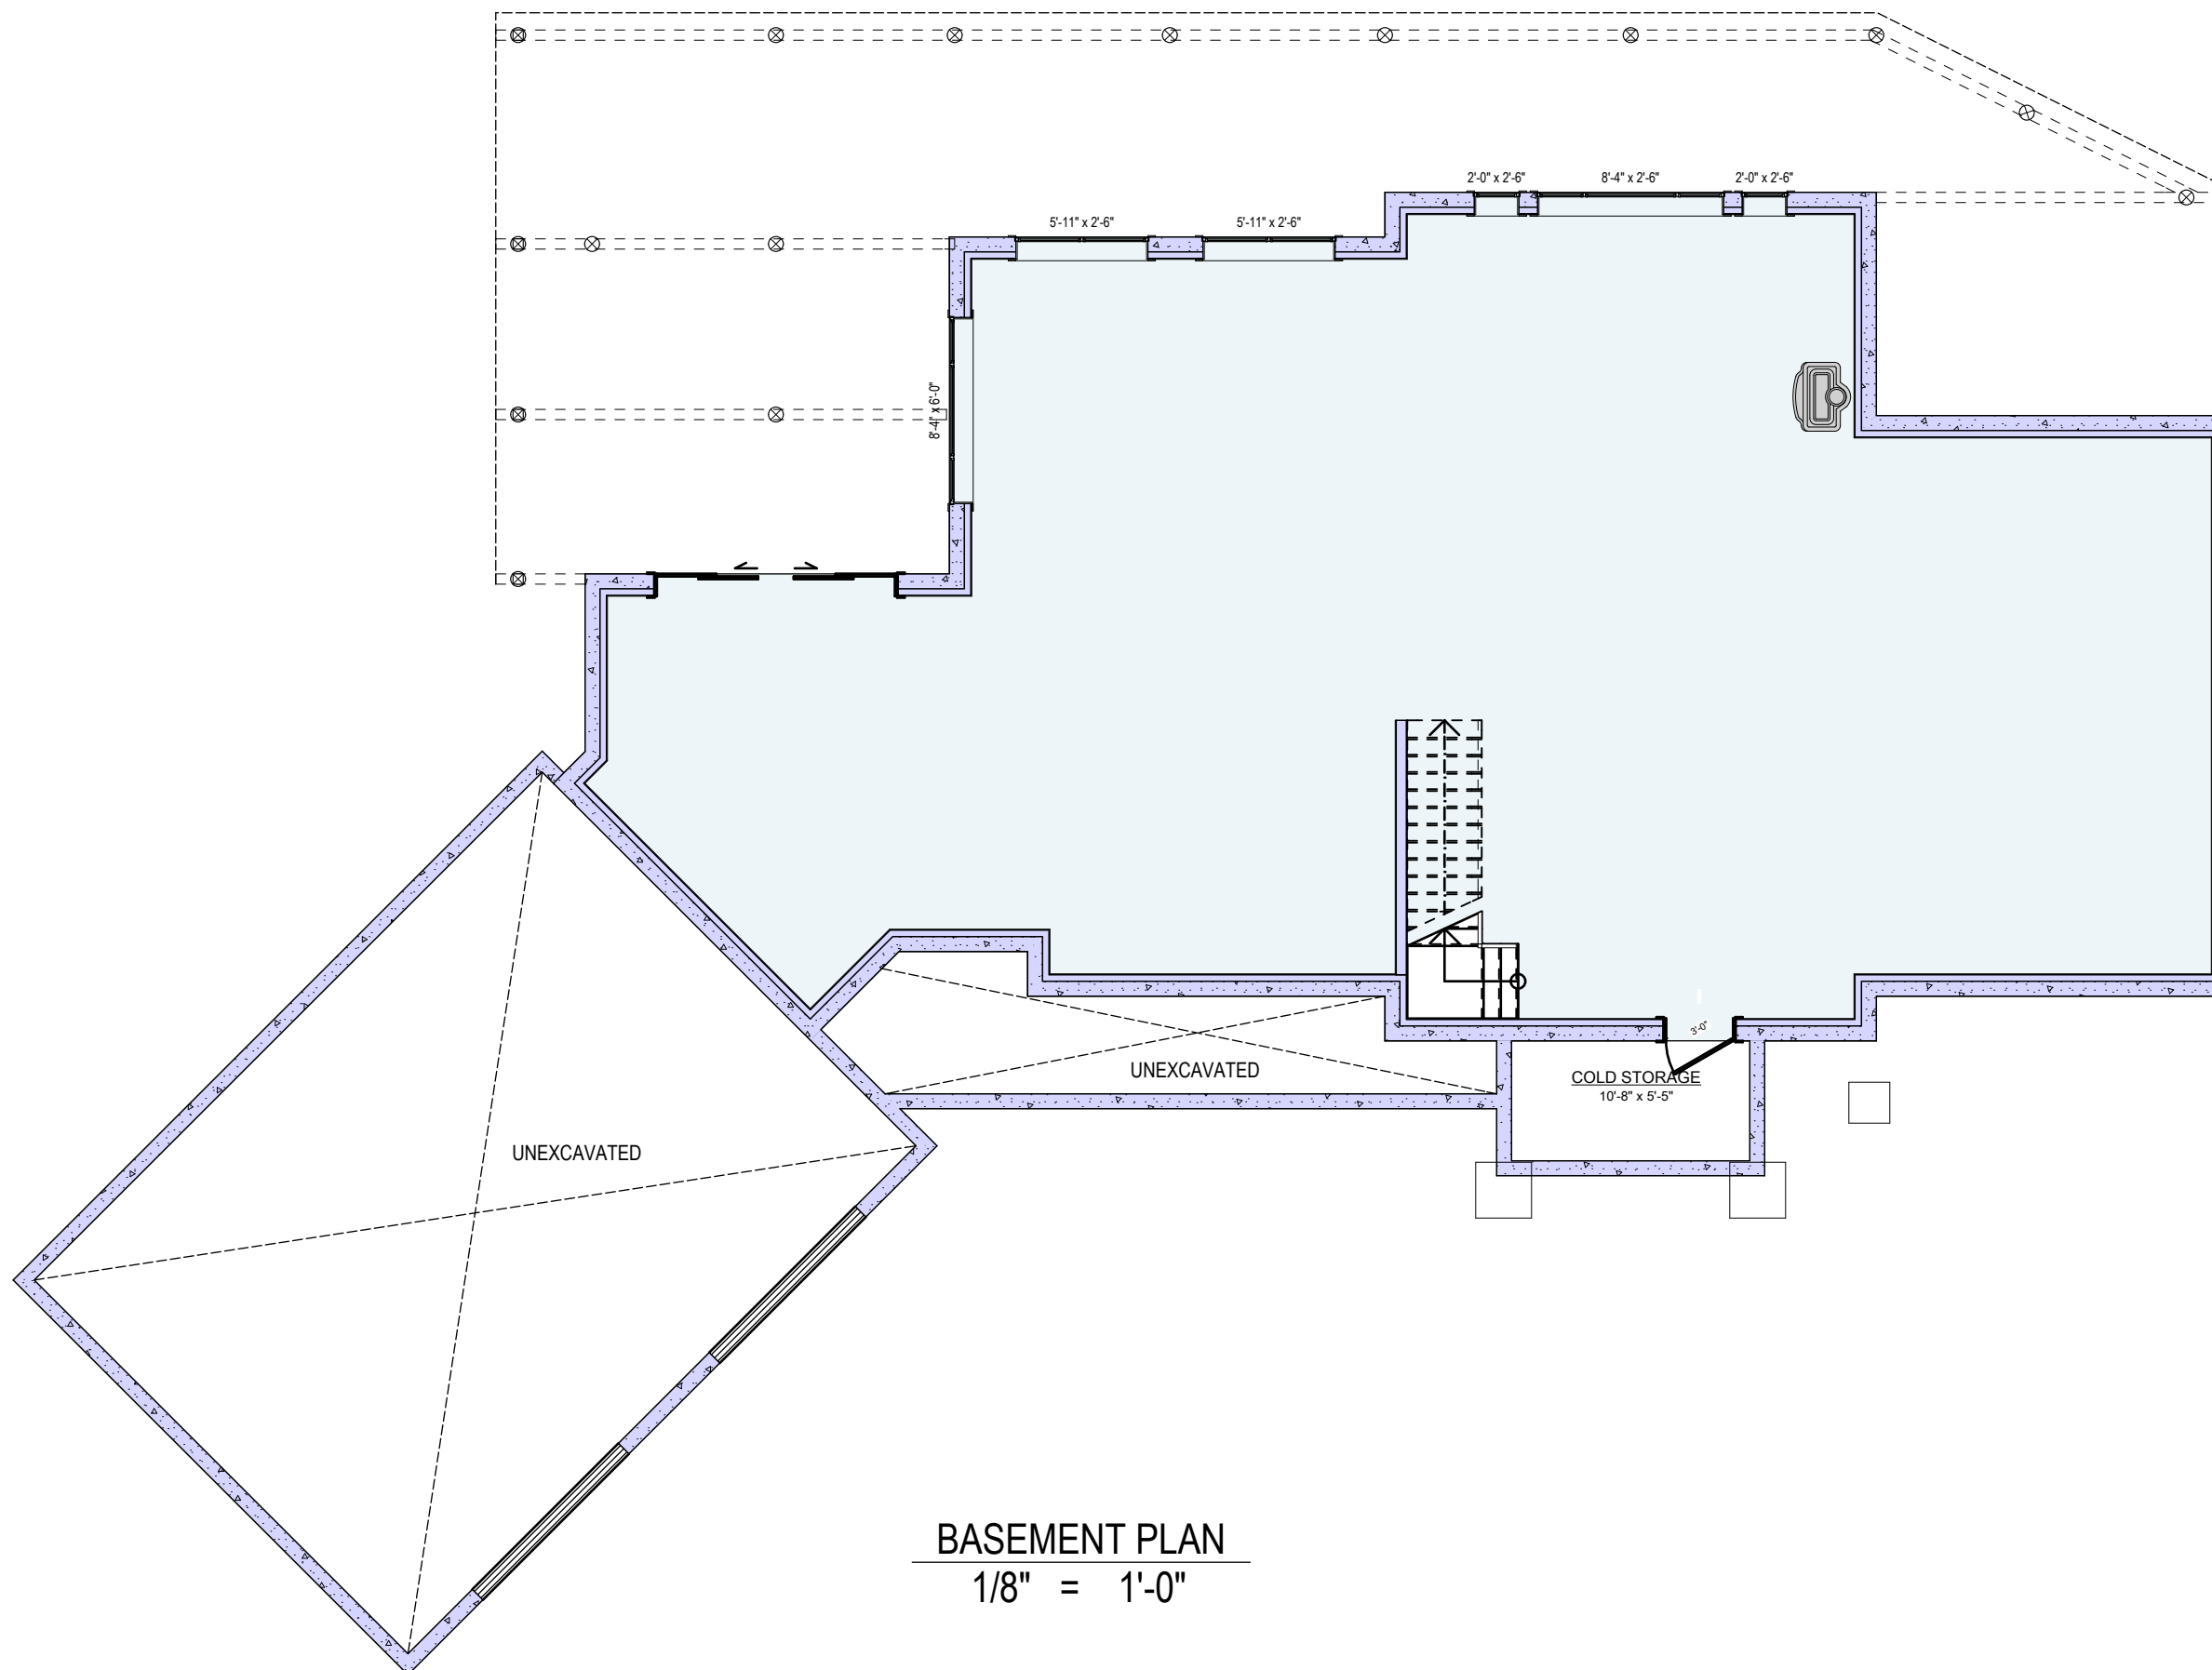

**BASEMENT PLAN**  
1/8" = 1'-0"

This Drawing is the property of Discovery Dream Homes. It is not to be reproduced, or used to produce products or services, unless written consent is first obtained from Discovery Dream Homes.

**PRELIMINARY  
DRAWINGS NOT FOR  
CONSTRUCTION**

**FLOOR AREAS (sq.ft.)**

<b>BASEMENT</b>	
. Basement	2,180
	<b>2,180 sq ft</b>
<b>Living Areas</b>	
. MAIN FLOOR	2,180
. UPPER FLOOR	799
. UPPER FLOOR	1,171
	<b>4,150 sq ft</b>
<b>Other</b>	
. GARAGE	838
	<b>838 sq ft</b>
<b>Porches &amp; Decks</b>	
. SCREENED PORCH	243
. OPEN DECK	861
. COVERED PORCH	218
. BALCONY	53
	<b>1,375 sq ft</b>
	<b>8,543 sq ft</b>



Peterborough, Ontario, Canada  
705-295-LOGS (5647)


Project:  
***Custom Dream Cottage***

Client:

Drawn By: KJ    Sales Rep.: KF    Project No: 16-034\_D

Date:  
August 15, 2016


Scale: AS NOTED    Pg No: 3 of 4

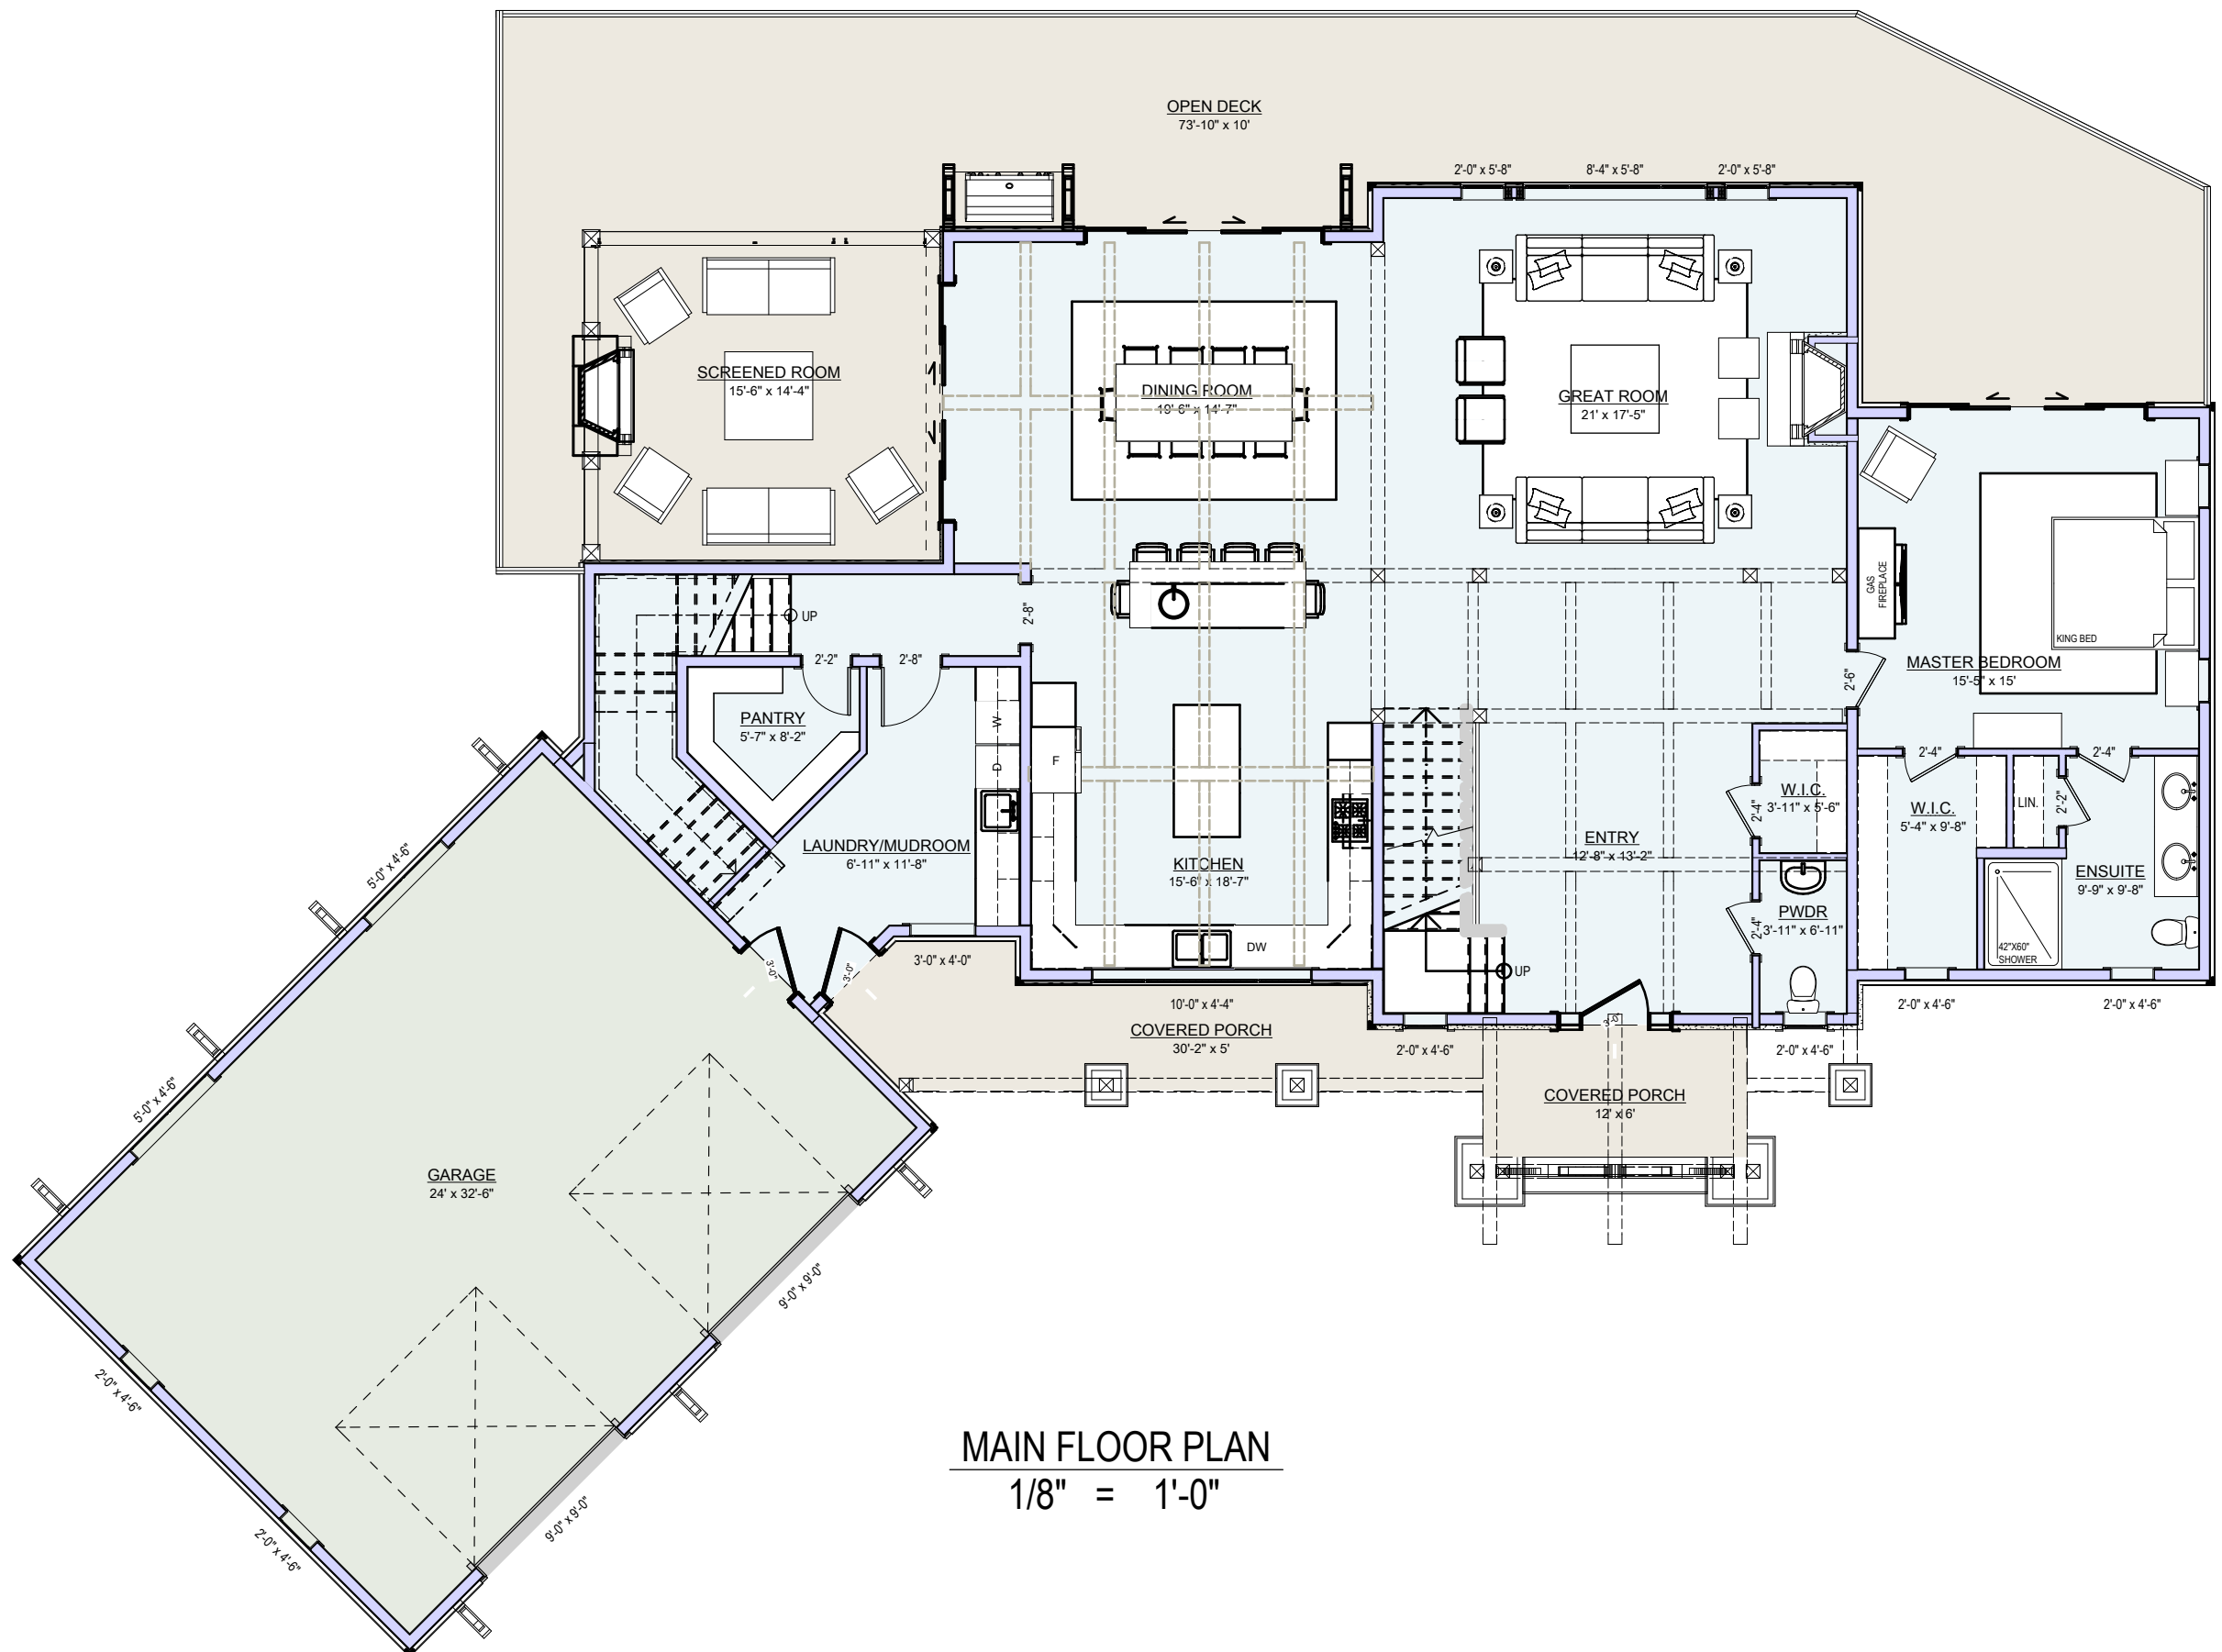

**MAIN FLOOR PLAN**  
1/8" = 1'-0"

This Drawing is the property of Discovery Dream Homes. It is not to be reproduced, or used to produce products or services, unless written consent is first obtained from Discovery Dream Homes.

**PRELIMINARY  
DRAWINGS NOT FOR  
CONSTRUCTION**

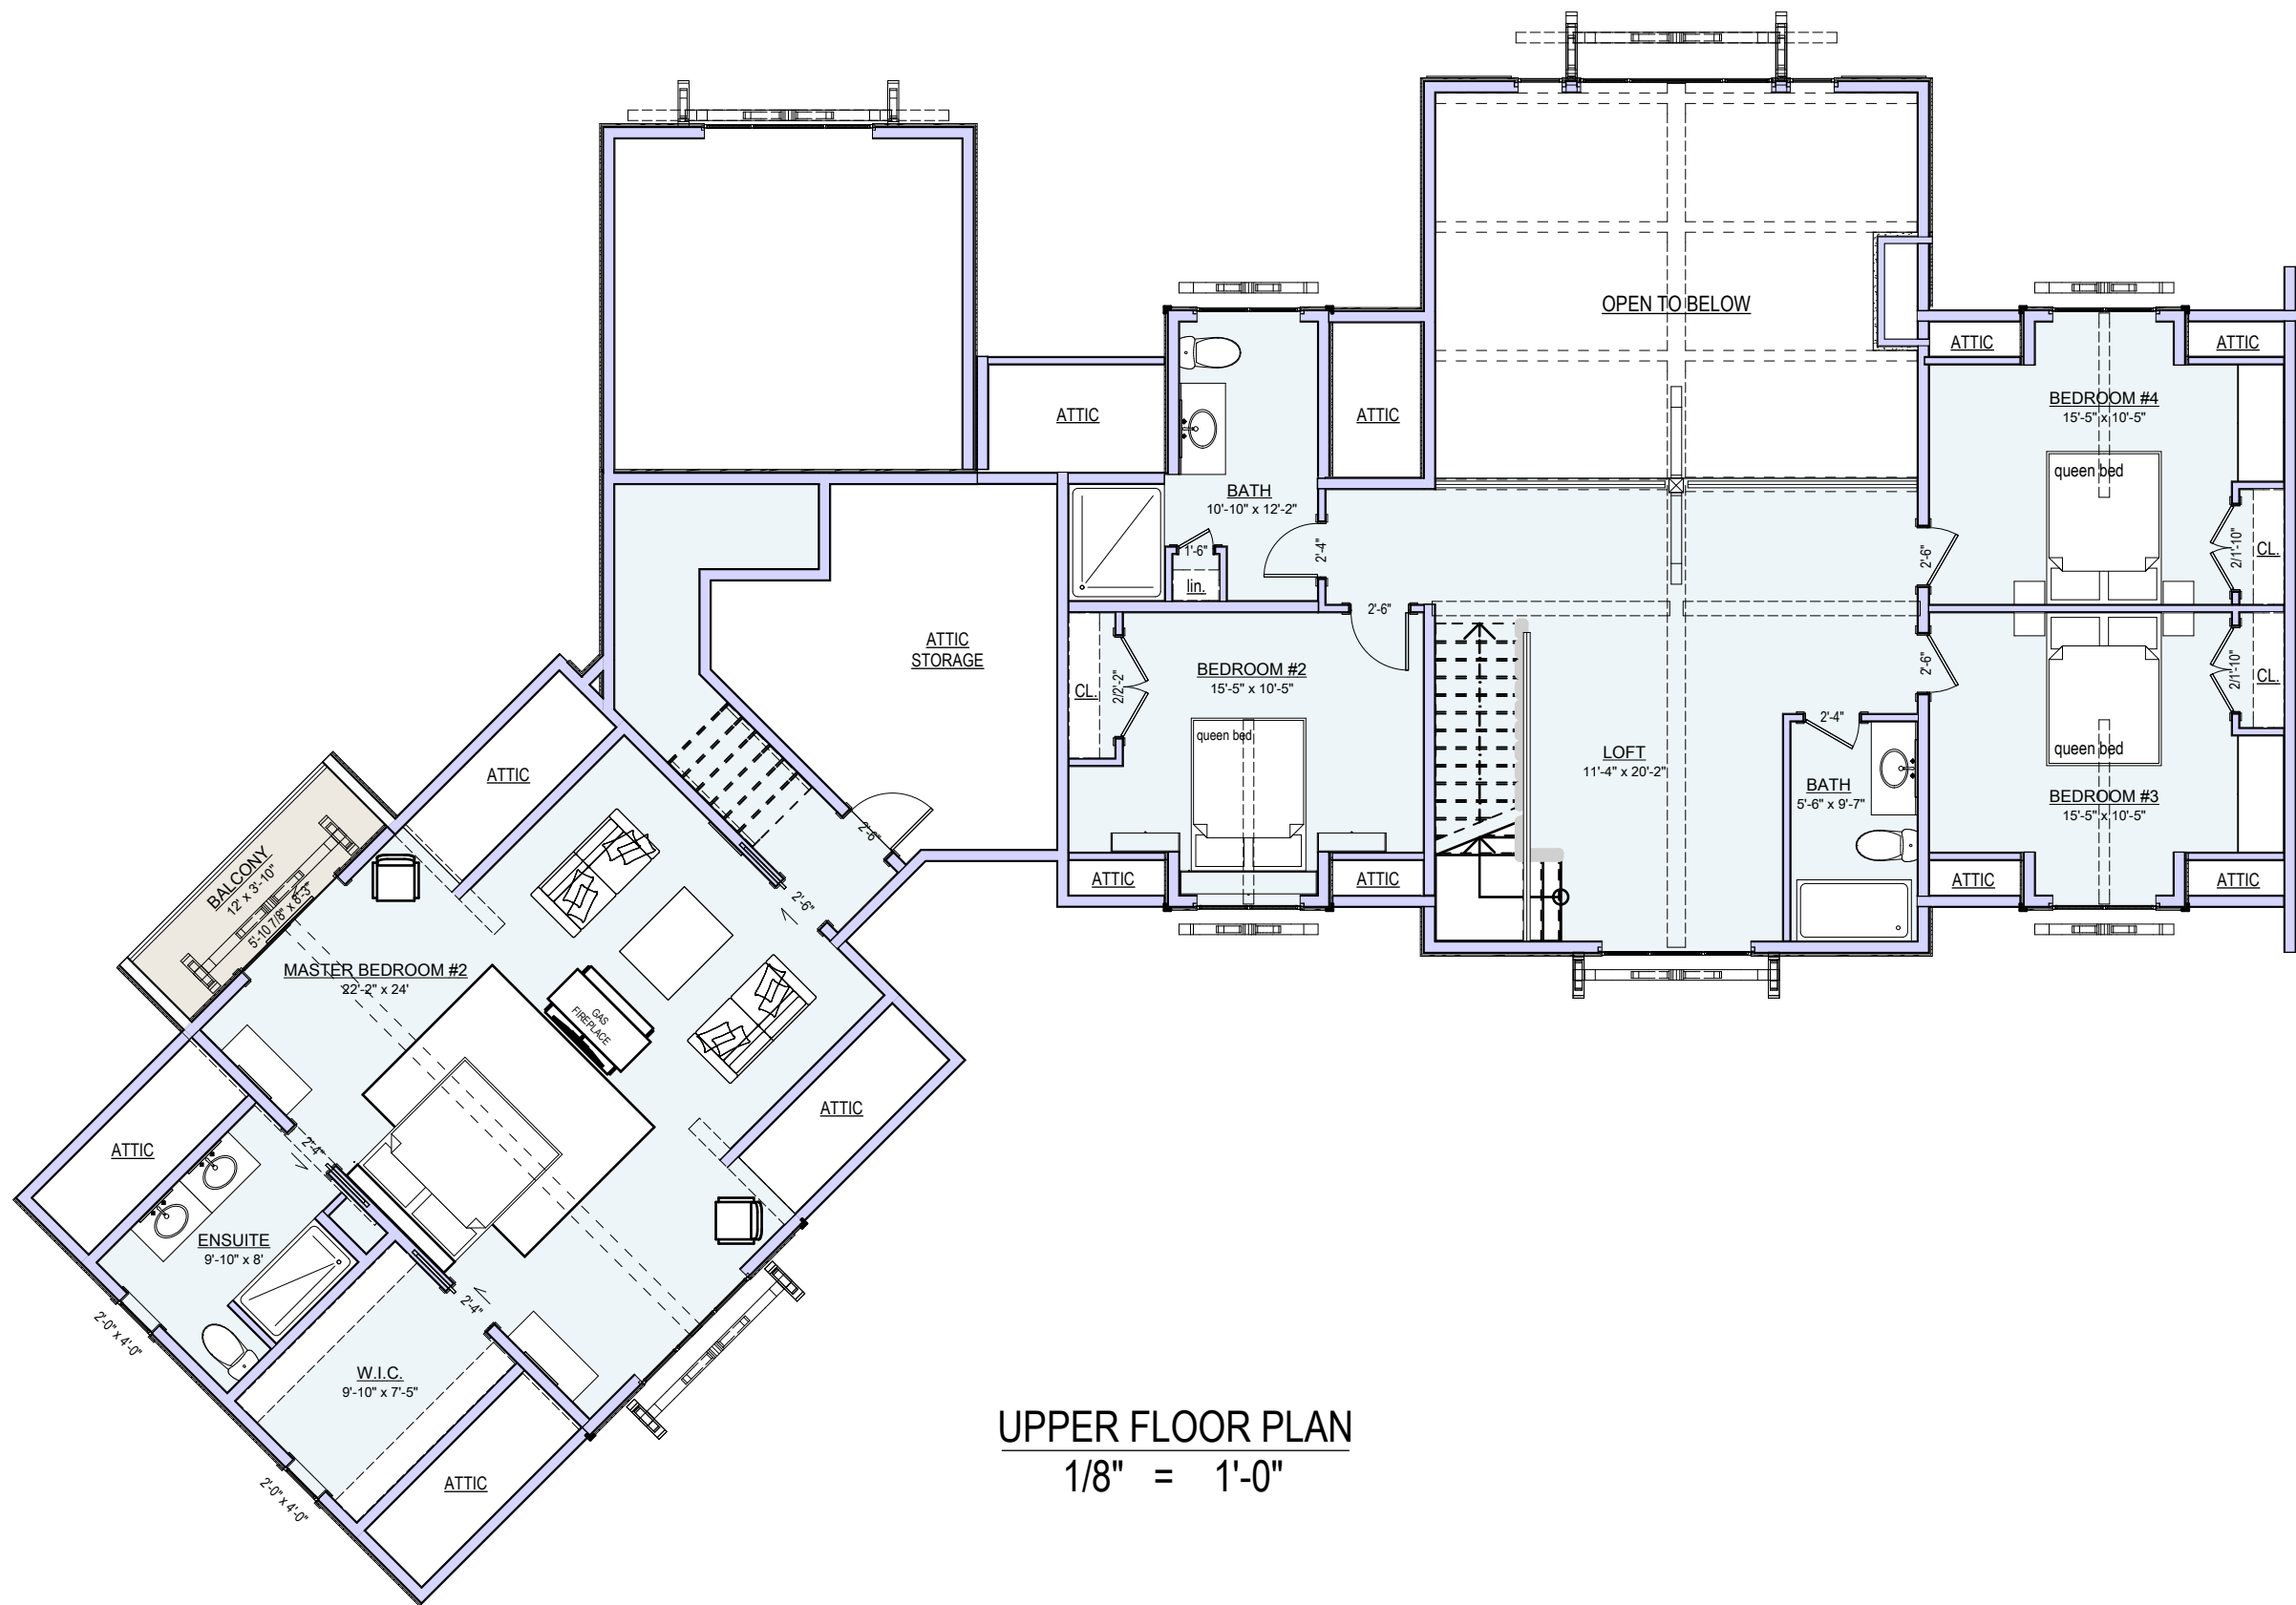

**UPPER FLOOR PLAN**  
1/8" = 1'-0"

**FLOOR AREAS (sq.ft.)**

<b>BASEMENT</b>	
. Basement	2,180
	<b>2,180 sq ft</b>
<b>Living Areas</b>	
. MAIN FLOOR	2,180
. UPPER FLOOR	799
. UPPER FLOOR	1,171
	<b>4,150 sq ft</b>
<b>Other</b>	
. GARAGE	838
	<b>838 sq ft</b>
<b>Porches &amp; Decks</b>	
. SCREENED PORCH	243
. OPEN DECK	861
. COVERED PORCH	218
. BALCONY	53
	<b>1,375 sq ft</b>
	<b>8,543 sq ft</b>



Peterborough, Ontario, Canada  
705-295-LOGS (5647)

Project:  
**Custom Dream Cottage**

Client:

Drawn By:	Sales Rep.:	Project No.:
KJ	KF	16-034_D

Date:  
August 15, 2016

Scale:	Pg No.:
AS NOTED	4 of 4

This Drawing is the property of Discovery Dream Homes. It is not to be reproduced, or used to produce products or services, unless written consent is first obtained from Discovery Dream Homes.

**PRELIMINARY  
DRAWINGS NOT FOR  
CONSTRUCTION**

**FLOOR AREAS (sq.ft.)**

**BASEMENT**

. Basement 2,180  
**2,180 sq ft**

**Living Areas**

. MAIN FLOOR 2,180  
. UPPER FLOOR 799  
. UPPER FLOOR 1,171  
**4,150 sq ft**

**Other**

. GARAGE 838  
**838 sq ft**

**Porches & Decks**

. SCREENED PORCH 243  
. OPEN DECK 861  
. COVERED PORCH 218  
. BALCONY 53  
**1,375 sq ft**  
**8,543 sq ft**



Peterborough, Ontario, Canada  
705-295-LOGS (5647)

Project:

***Custom Dream Cottage***

Client:

Drawn By: KJ Sales Rep.: KF Project No: 16-034\_D


Date: August 15, 2016

Scale: AS NOTED Pg No: 5 of 4



**FRONT ELEVATION**

1/8" = 1'-0"

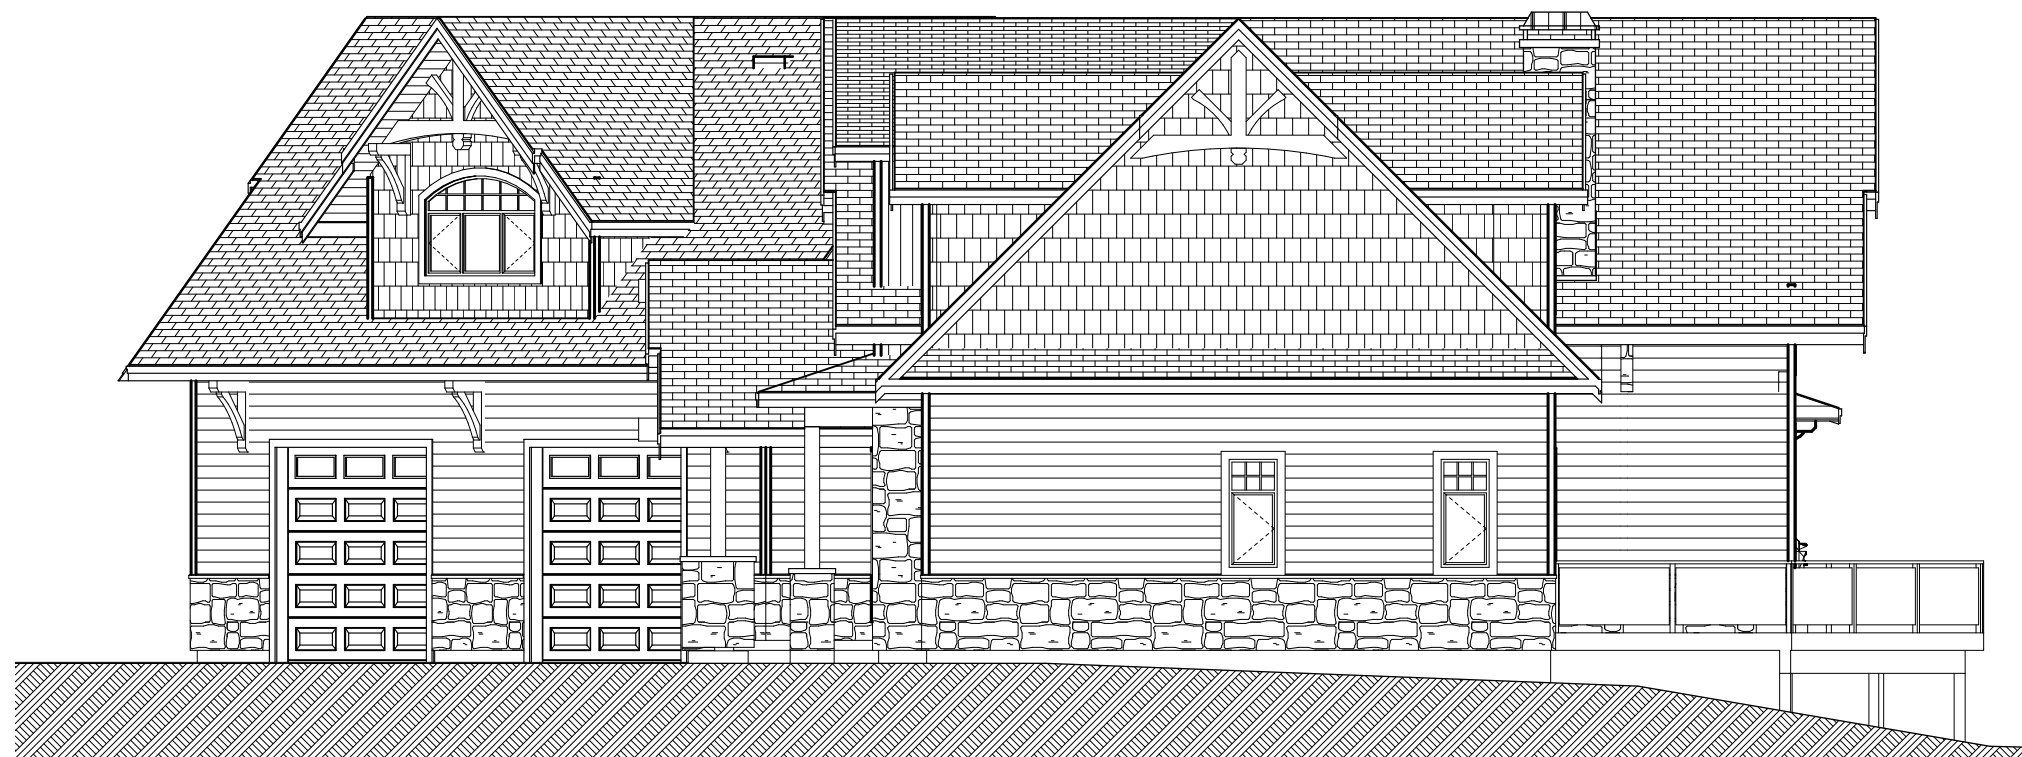

**RIGHT ELEVATION**

1/8" = 1'-0"

This Drawing is the property of Discovery Dream Homes. It is not to be reproduced, or used to produce products or services, unless written consent is first obtained from Discovery Dream Homes.

**PRELIMINARY  
DRAWINGS NOT FOR  
CONSTRUCTION**

**FLOOR AREAS (sq.ft.)**

**BASEMENT**

. Basement 2,180  
**2,180 sq ft**

**Living Areas**

. MAIN FLOOR 2,180  
. UPPER FLOOR 799  
. UPPER FLOOR 1,171  
**4,150 sq ft**

**Other**

. GARAGE 838  
**838 sq ft**

**Porches & Decks**

. SCREENED PORCH 243  
. OPEN DECK 861  
. COVERED PORCH 218  
. BALCONY 53  
**1,375 sq ft**  
**8,543 sq ft**



Peterborough, Ontario, Canada  
705-295-LOGS (5647)

Project:

***Custom Dream Cottage***

Client:

Drawn By: KJ Sales Rep.: KF Project No: 16-034\_D

Date: August 15, 2016

Scale: AS NOTED Pg No: 6 of 4



**REAR ELEVATION**

1/8" = 1'-0"



**LEFT ELEVATION**

1/8" = 1'-0"