

This Drawing is the property of Discovery Dream Homes. It is not to be reproduced, or used to produce products or services, unless written consent is first obtained from Discovery Dream Homes.

**WINDOW LEGEND**

\*\* WINDOWS VIEWED FROM EXTERIOR

Window Style

- C = CASEMENT
- A = AWNING
- H = HUNG
- P = PICTURE

Operating Style

- L = HINGE ON LEFT
- R = HINGE ON RIGHT
- F = FIXED
- B = BOTTOM OPERATING
- T = TOP OPERATING
- S = SINGLE HUNG
- D = DOUBLE HUNG

**FLOOR AREAS**

Living Areas

. MAIN FLOOR PLAN	1,115
	<b>1,115 sq ft</b>

Porches & Decks

. FRONT COVERED PORCH	328
. MASTER COVERED PORCH	66
. SIDE COVERED PORCH	246
	<b>640 sq ft</b>



Peterborough, Ontario, Canada  
(705) 295-LOGS

Project:

***Pier One***


Client:

Drawn By: AC	Sales Rep.: BH	Project No.: 11-052_E-REV
-----------------	-------------------	------------------------------


Date:  
February-01-12

Scale: AS NOTED	Pg No.: 1 of 2
--------------------	-------------------


**PRELIMINARY DRAWINGS NOT FOR CONSTRUCTION**

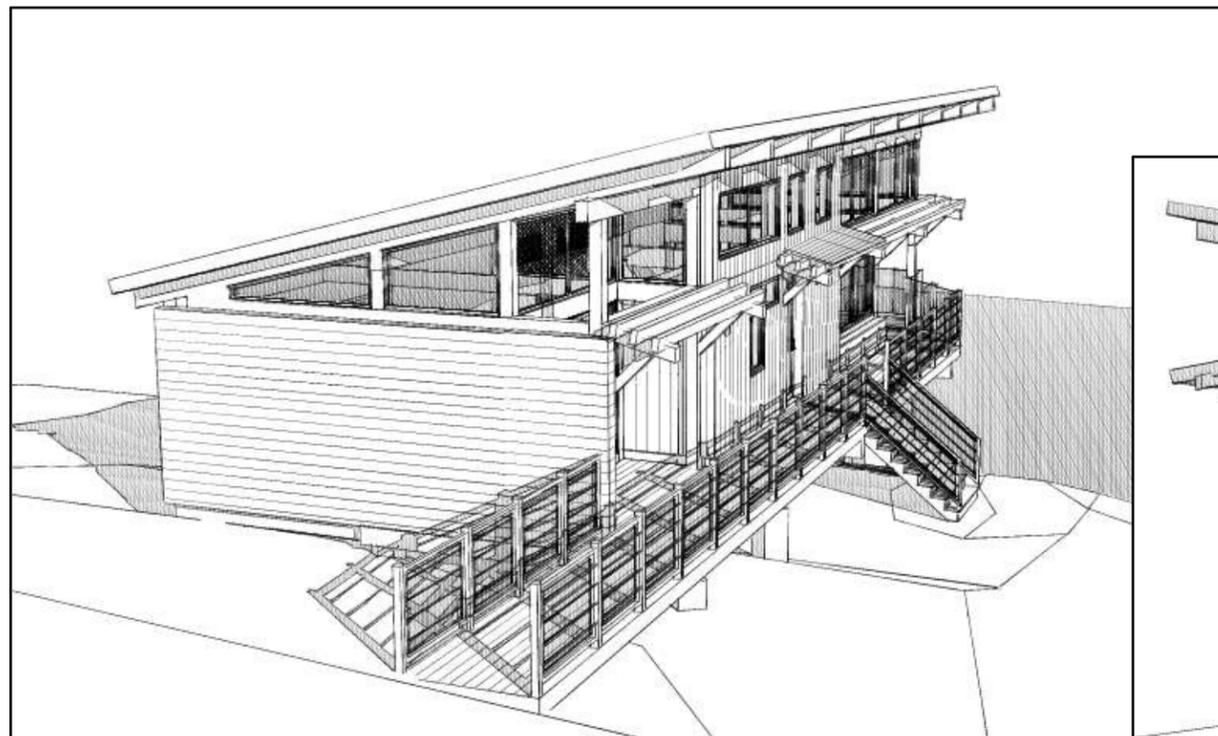


REAR LEFT

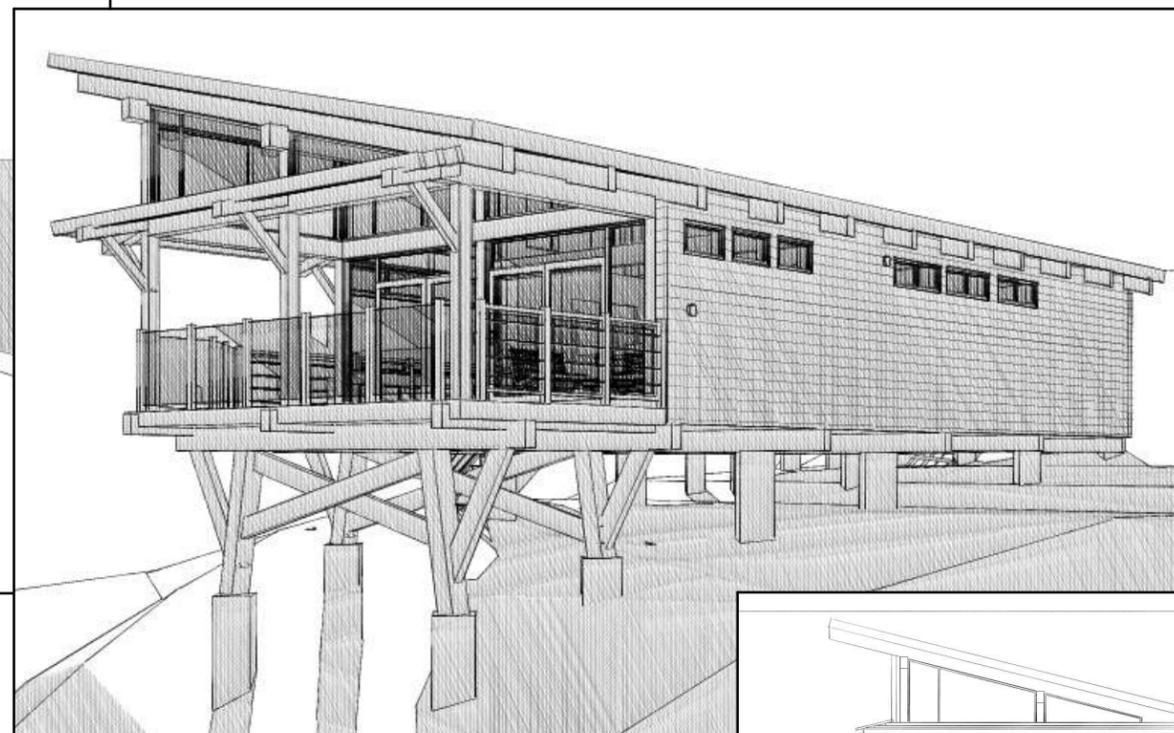


FRONT RIGHT

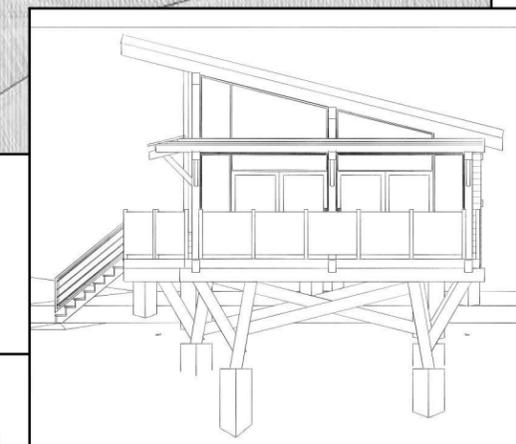

FRONT ELEVATION

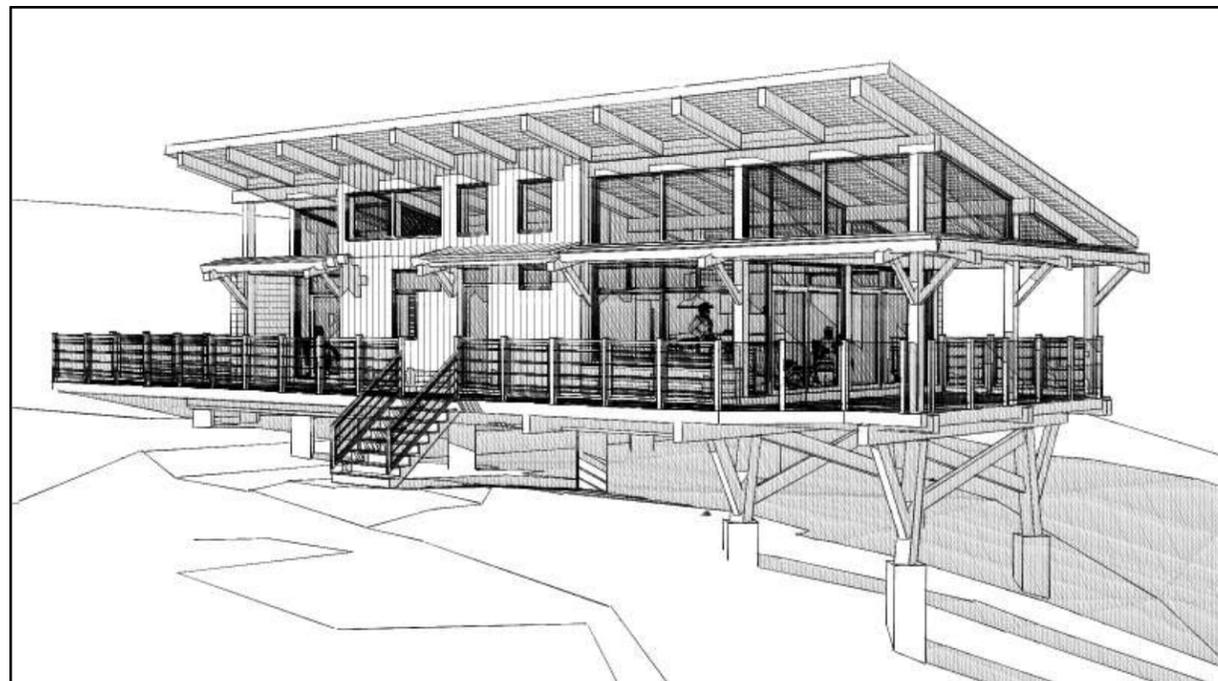

FRONT LEFT

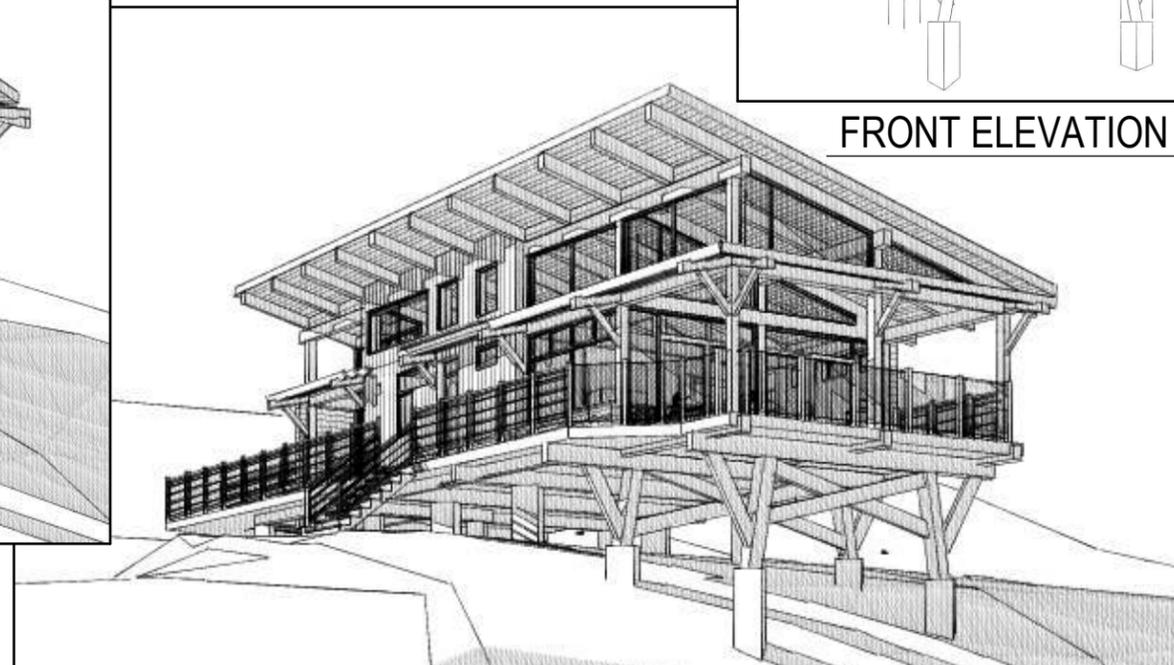

FROM WATER

This Drawing is the property of Discovery Dream Homes. It is not to be reproduced, or used to produce products or services, unless written consent is first obtained from Discovery Dream Homes.

**WINDOW LEGEND**

\*\* WINDOWS VIEWED FROM EXTERIOR

**Window Style**

- C = CASEMENT
- A = AWNING
- H = HUNG
- P = PICTURE

**Operating Style**

- L = HINGE ON LEFT
- R = HINGE ON RIGHT
- F = FIXED
- B = BOTTOM OPERATING
- T = TOP OPERATING
- S = SINGLE HUNG
- D = DOUBLE HUNG

**FLOOR AREAS**

Living Areas	
MAIN FLOOR PLAN	1,115
<b>1,115 sq ft</b>	
Porches & Decks	
FRONT COVERED PORCH	328
MASTER COVERED PORCH	66
SIDE COVERED PORCH	246
<b>640 sq ft</b>	



Peterborough, Ontario, Canada  
(705) 295-LOGS

Project: **Pier One**

Client:



Drawn By: AC	Sales Rep.: BH	Project No: 11-052_E-REV
--------------	----------------	--------------------------

Date: February-01-12

Scale: AS NOTED

Pg No: 2 of 2

**PRELIMINARY DRAWINGS NOT FOR CONSTRUCTION**

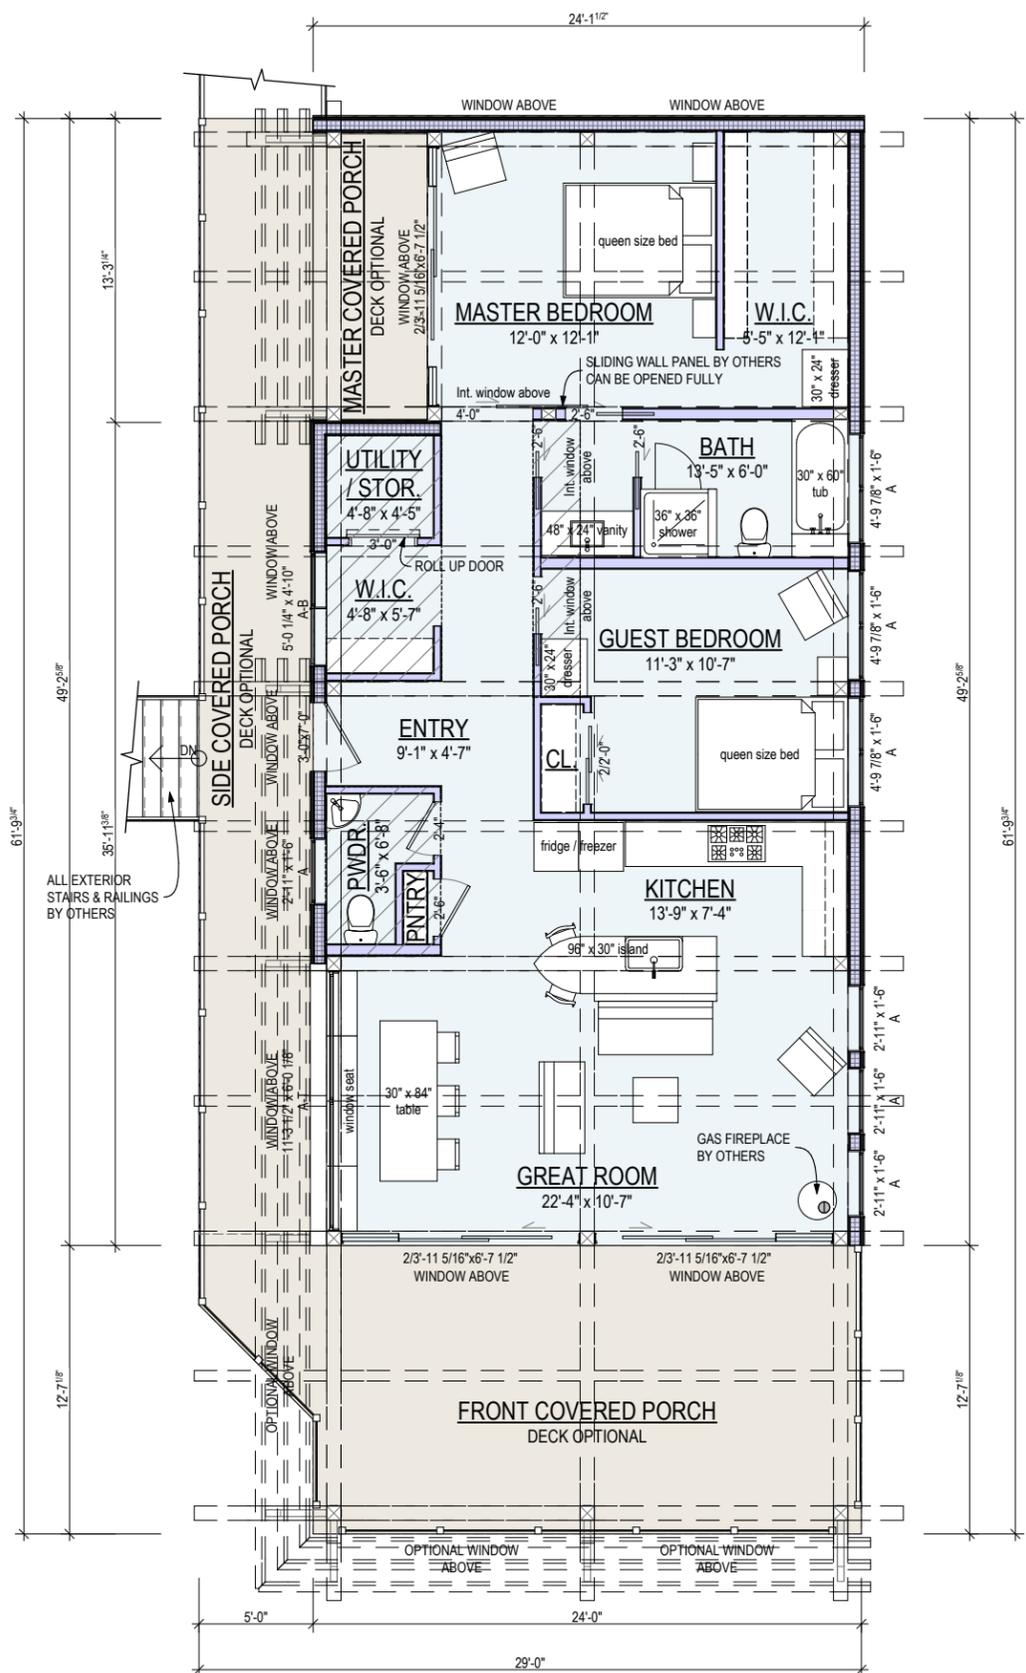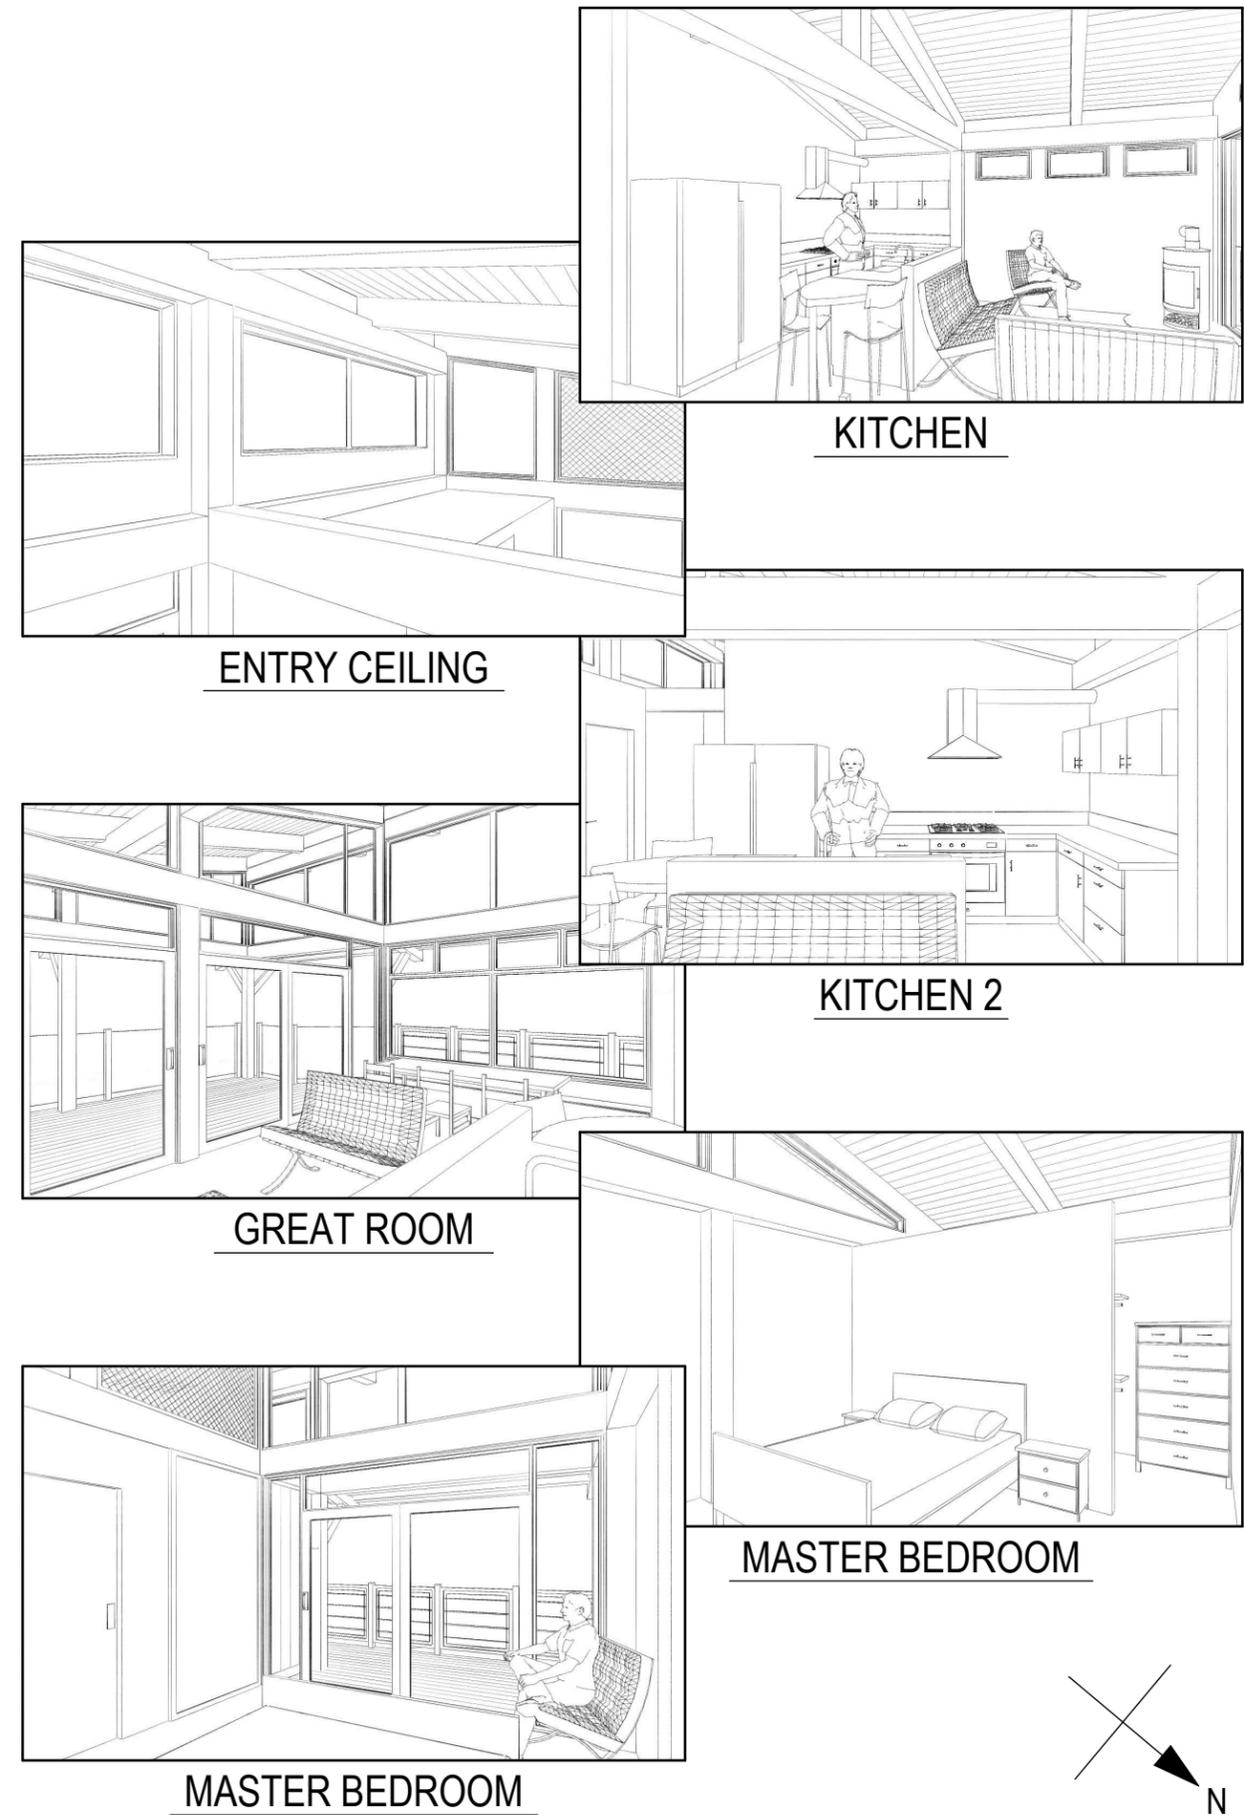

**MAIN FLOOR PLAN**  
1/8" = 1'-0"

▨ = 8'-1 1/8" FLAT CEILING HEIGHT @ HATCHED AREAS

