


This Drawing is the property of Discovery Dream Homes. It is not to be reproduced, or used to produce products or services, unless written consent is first obtained from Discovery Dream Homes.

**PRELIMINARY DRAWINGS  
NOT FOR CONSTRUCTION**


**FLOOR AREAS (sq.ft.)**

BASEMENT	
BASEMENT PLAN	900
	<b>900 sq ft</b>
LIVING AREAS	
MAIN FLOOR PLAN	902
UPPER FLOOR PLAN	597
	<b>1,499 sq ft</b>
OTHER	
GARAGE	450
	<b>450 sq ft</b>
PORCHES & DECKS	
COVERED PORCH	293
OPEN DECK	371
	<b>663 sq ft</b>
	<b>3,513 sq ft</b>

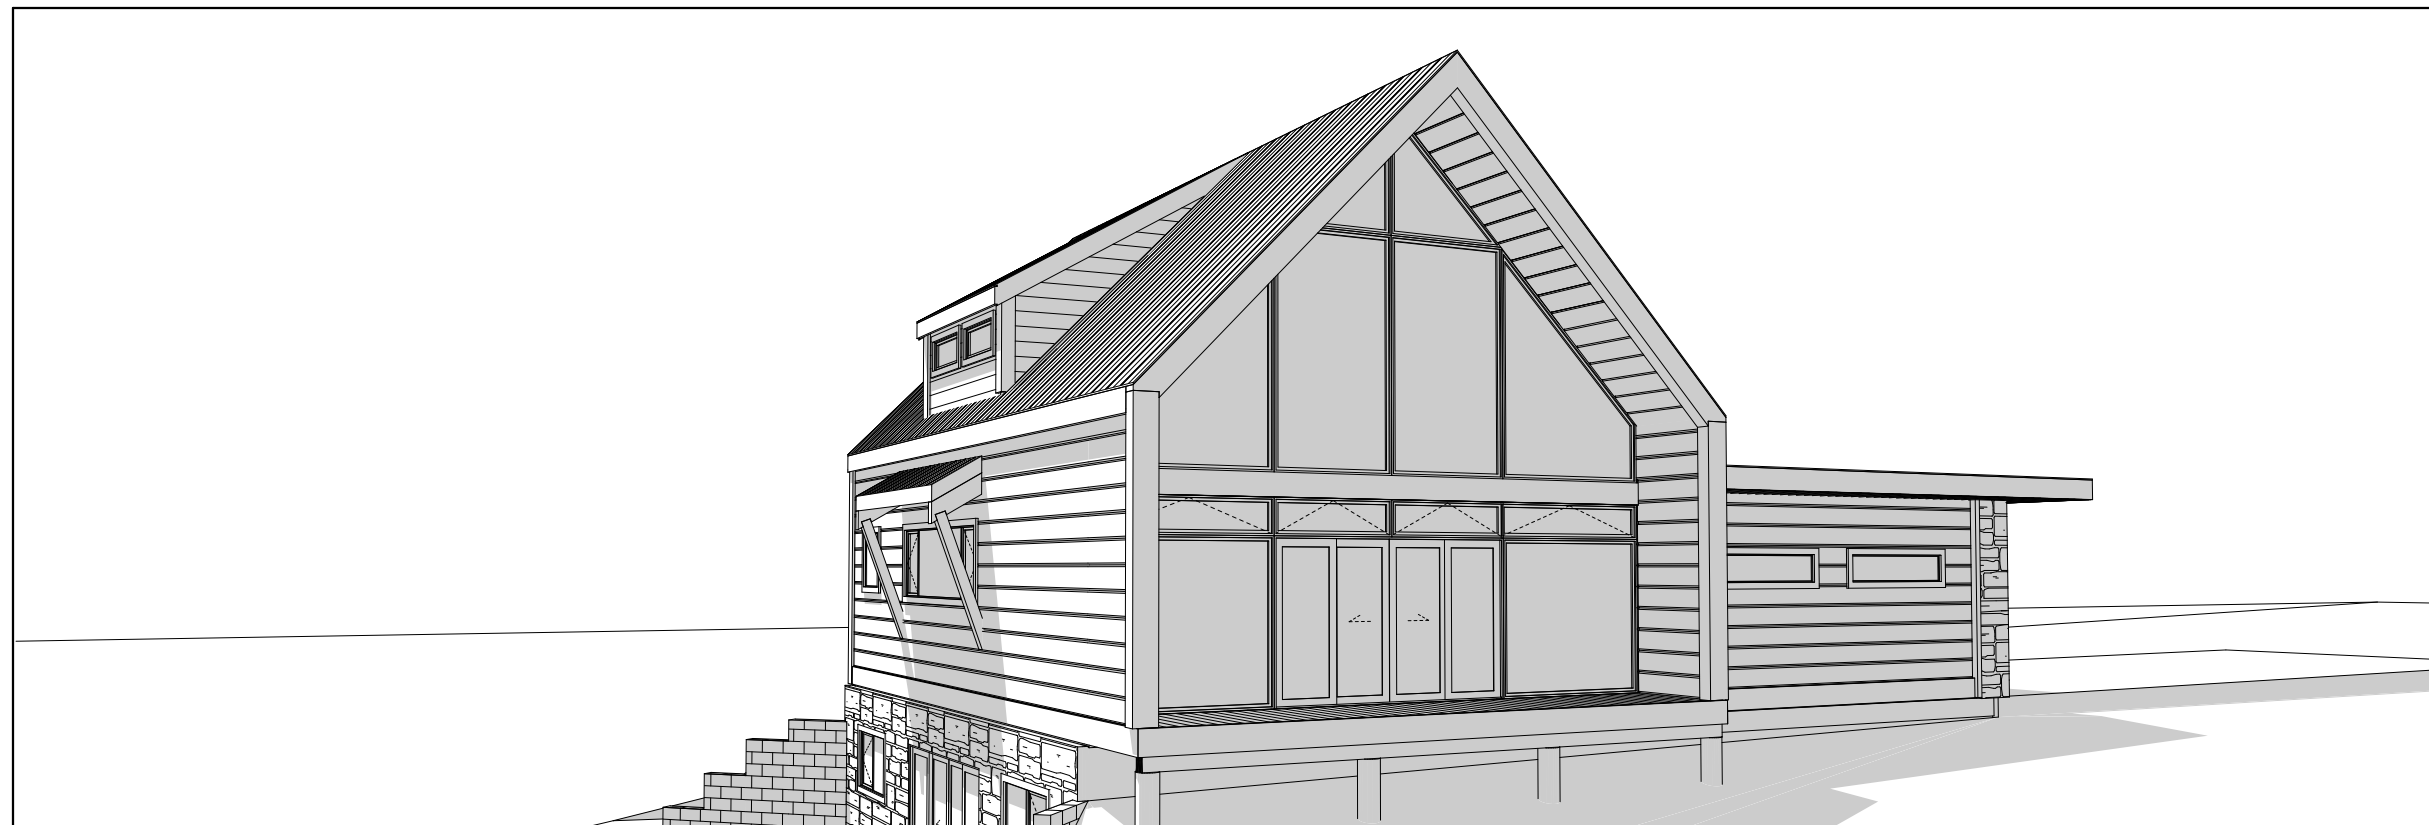

FRONT LEFT PERSPECTIVE

(SUN SHADOWS: June 21st @ 12pm)

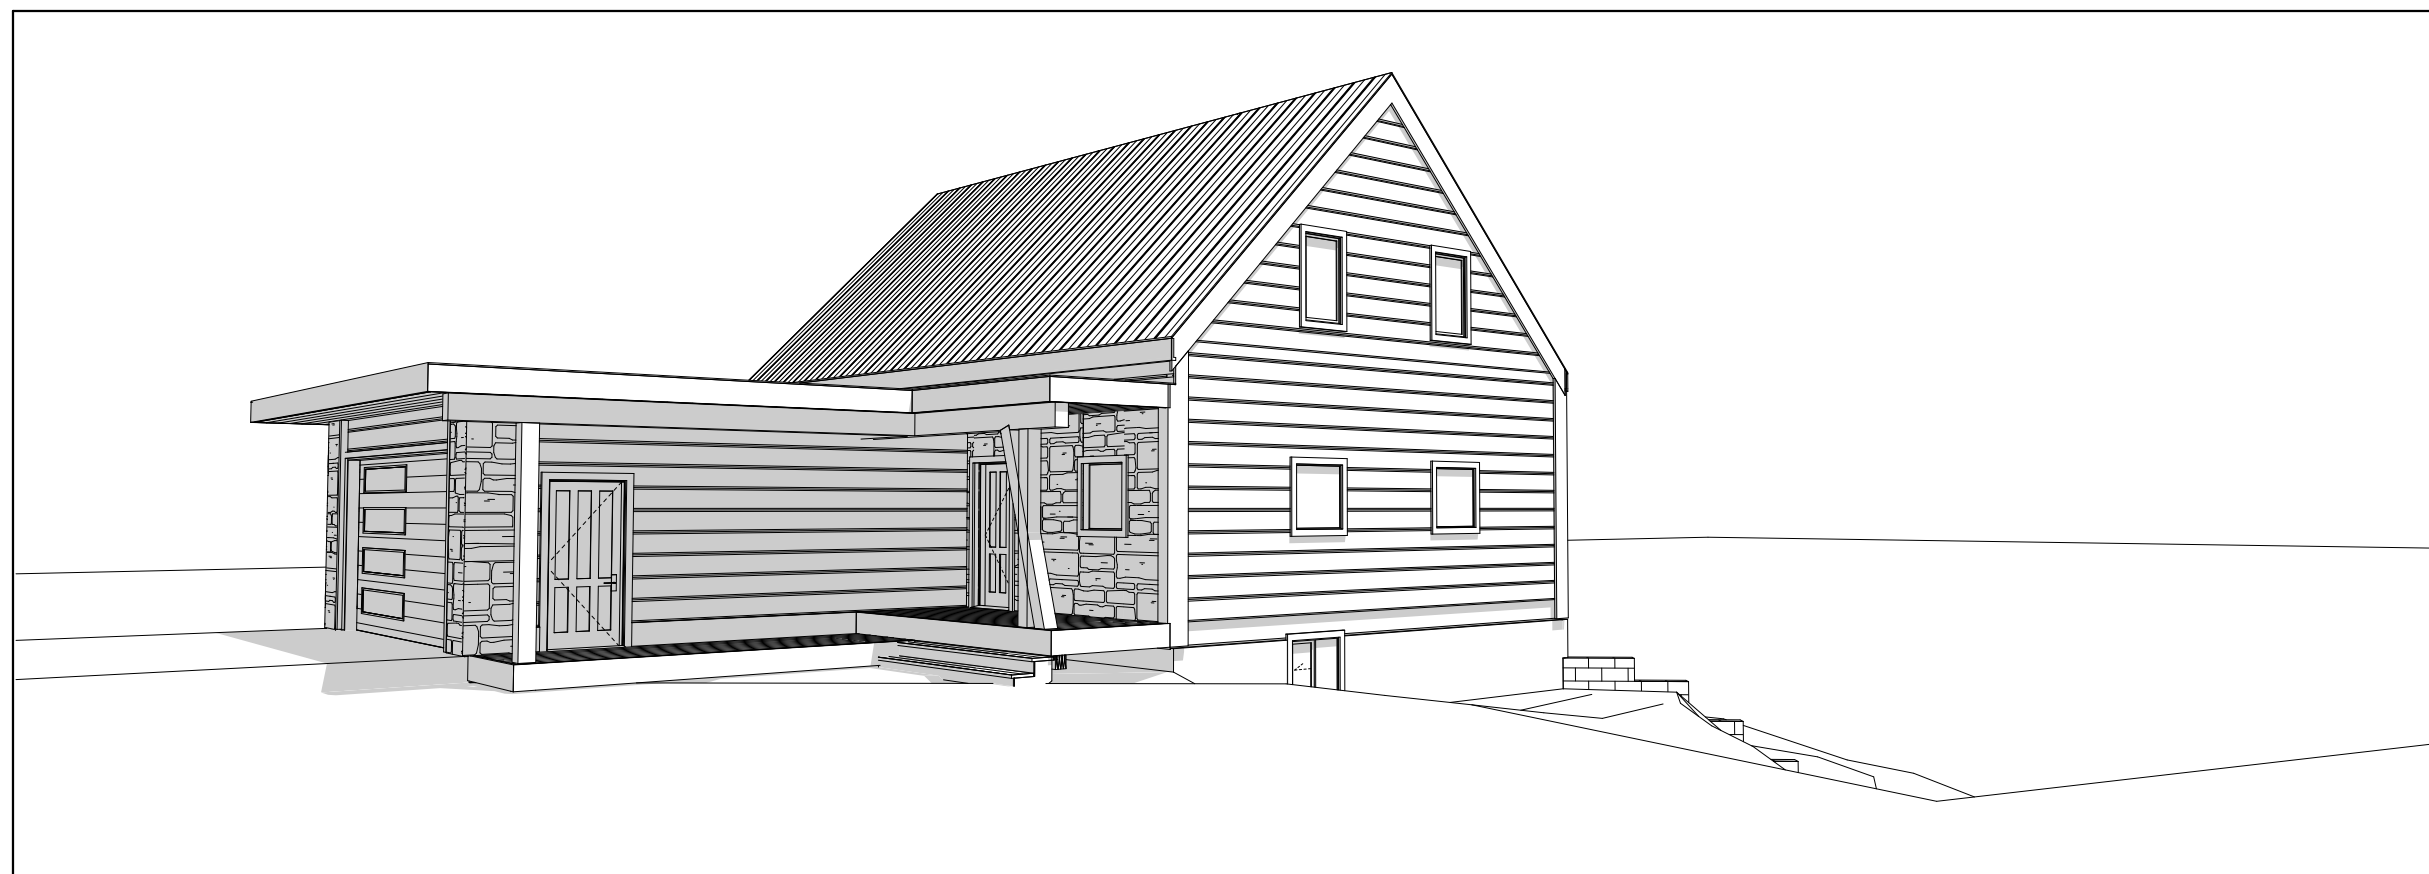

REAR RIGHT PERSPECTIVE

(SUN SHADOWS: June 21st @ 12pm)



Keene, Ontario, Canada  
705-400-LOGS (5647)

Project:

**TIMBER RIDGE**

Client:

Drawn By:	Sales Rep.:	Project No.:	Revision:
AC	N/A	20-045	F

Date:  
Thursday, September 24, 2020


Ground Snow Load:	Pg No.:
kPa	1 of 6

This Drawing is the property of Discovery Dream Homes. It is not to be reproduced, or used to produce products or services, unless written consent is first obtained from Discovery Dream Homes.


**PRELIMINARY DRAWINGS  
NOT FOR CONSTRUCTION**

**FLOOR AREAS (sq.ft.)**

BASEMENT	
BASEMENT PLAN	900
	<b>900 sq ft</b>
LIVING AREAS	
MAIN FLOOR PLAN	902
UPPER FLOOR PLAN	597
	<b>1,499 sq ft</b>
OTHER	
GARAGE	450
	<b>450 sq ft</b>
PORCHES & DECKS	
COVERED PORCH	293
OPEN DECK	371
	<b>663 sq ft</b>
	<b>3,513 sq ft</b>

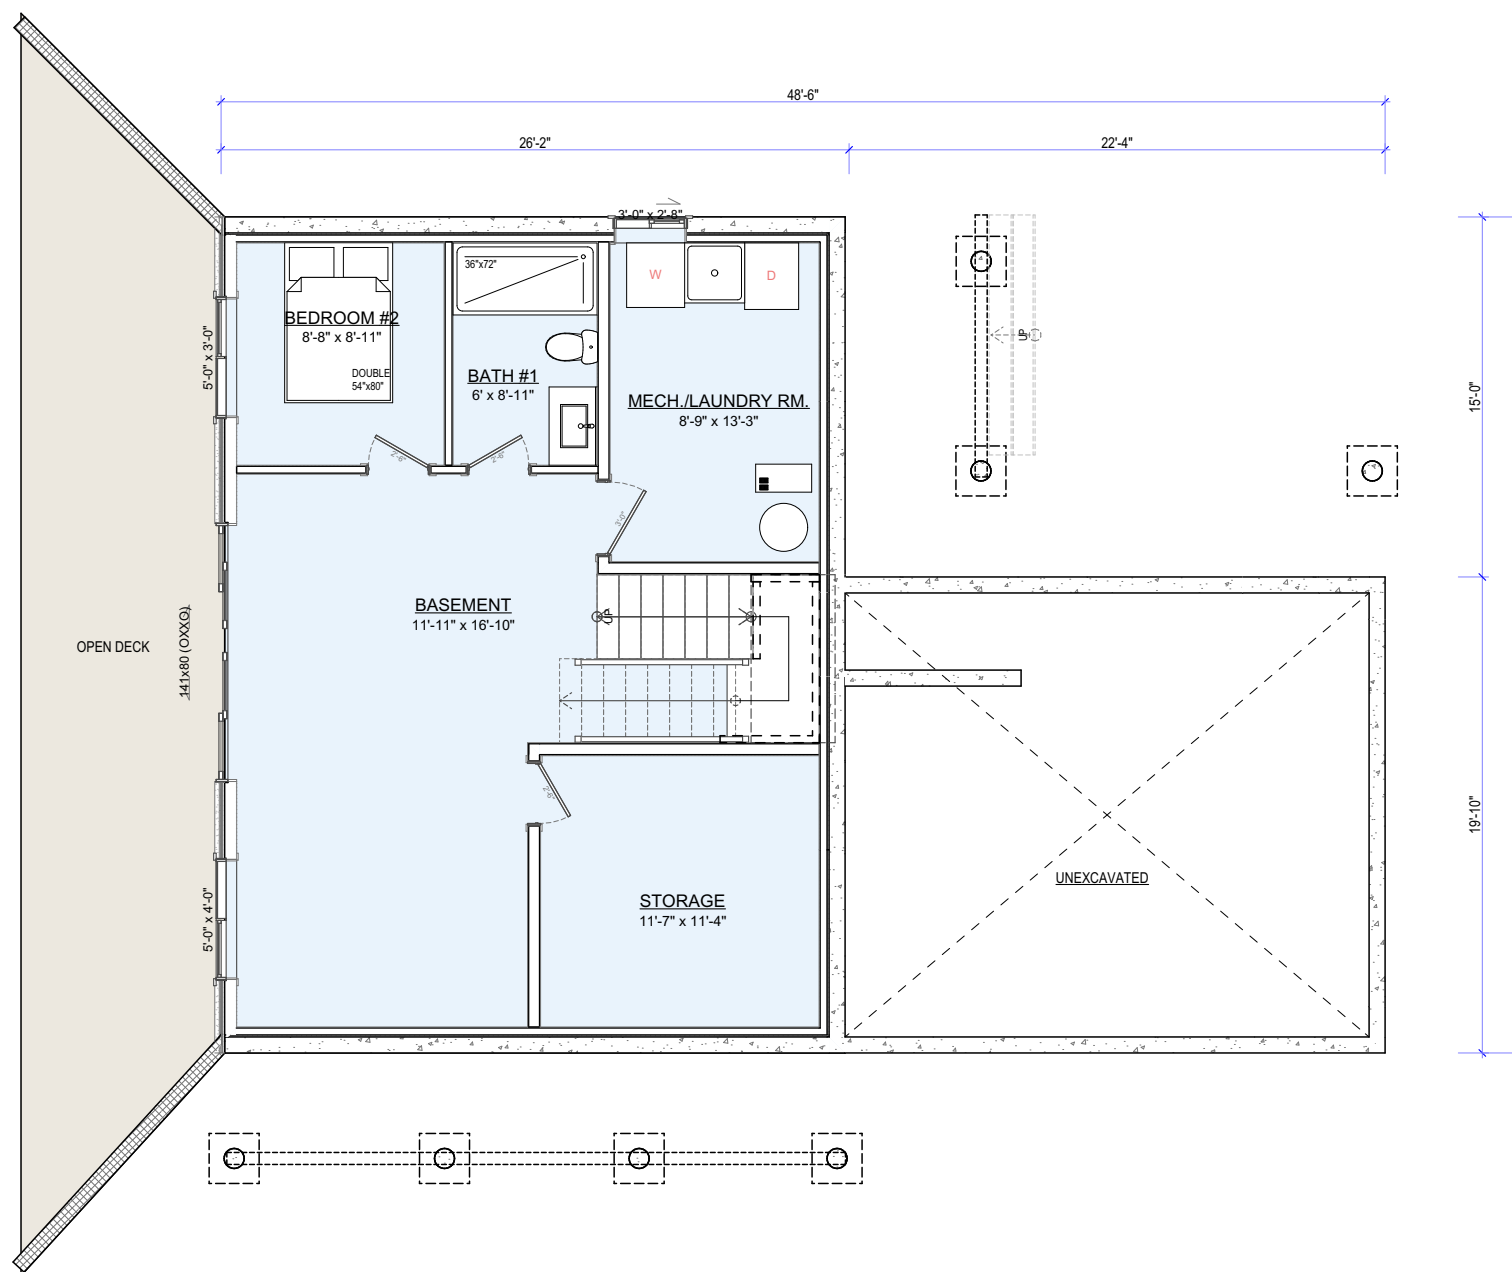

**BASEMENT FLOOR PLAN**  
9' WALL HEIGHT 1/8" = 1'-0"

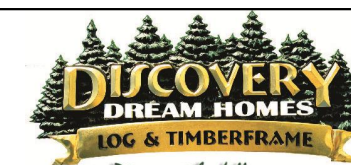

Keene, Ontario, Canada  
705-400-LOGS (5647)

Project:  
**TIMBER RIDGE**

Client:

Drawn By:	Sales Rep.:	Project No.:	Revision:
AC	N/A	20-045	F

Date:  
Thursday, September 24, 2020


Ground Snow Load:	Pg No.:
kPa	2 of 6

This Drawing is the property of Discovery Dream Homes. It is not to be reproduced, or used to produce products or services, unless written consent is first obtained from Discovery Dream Homes.

**PRELIMINARY DRAWINGS  
NOT FOR CONSTRUCTION**

**FLOOR AREAS (sq.ft.)**

BASEMENT	
BASEMENT PLAN	900
	<b>900 sq ft</b>
LIVING AREAS	
MAIN FLOOR PLAN	902
UPPER FLOOR PLAN	597
	<b>1,499 sq ft</b>
OTHER	
GARAGE	450
	<b>450 sq ft</b>
PORCHES & DECKS	
COVERED PORCH	293
OPEN DECK	371
	<b>663 sq ft</b>
	<b>3,513 sq ft</b>

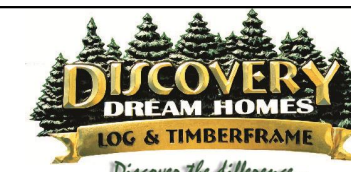

Keene, Ontario, Canada  
705-400-LOGS (5647)

Project:

**TIMBER RIDGE**


Client:

Drawn By:	Sales Rep.:	Project No.:	Revision:
AC	N/A	20-045	F

Date:  
Thursday, September 24, 2020

Ground Snow Load:	Pg No.:
kPa	3 of 6

CL.

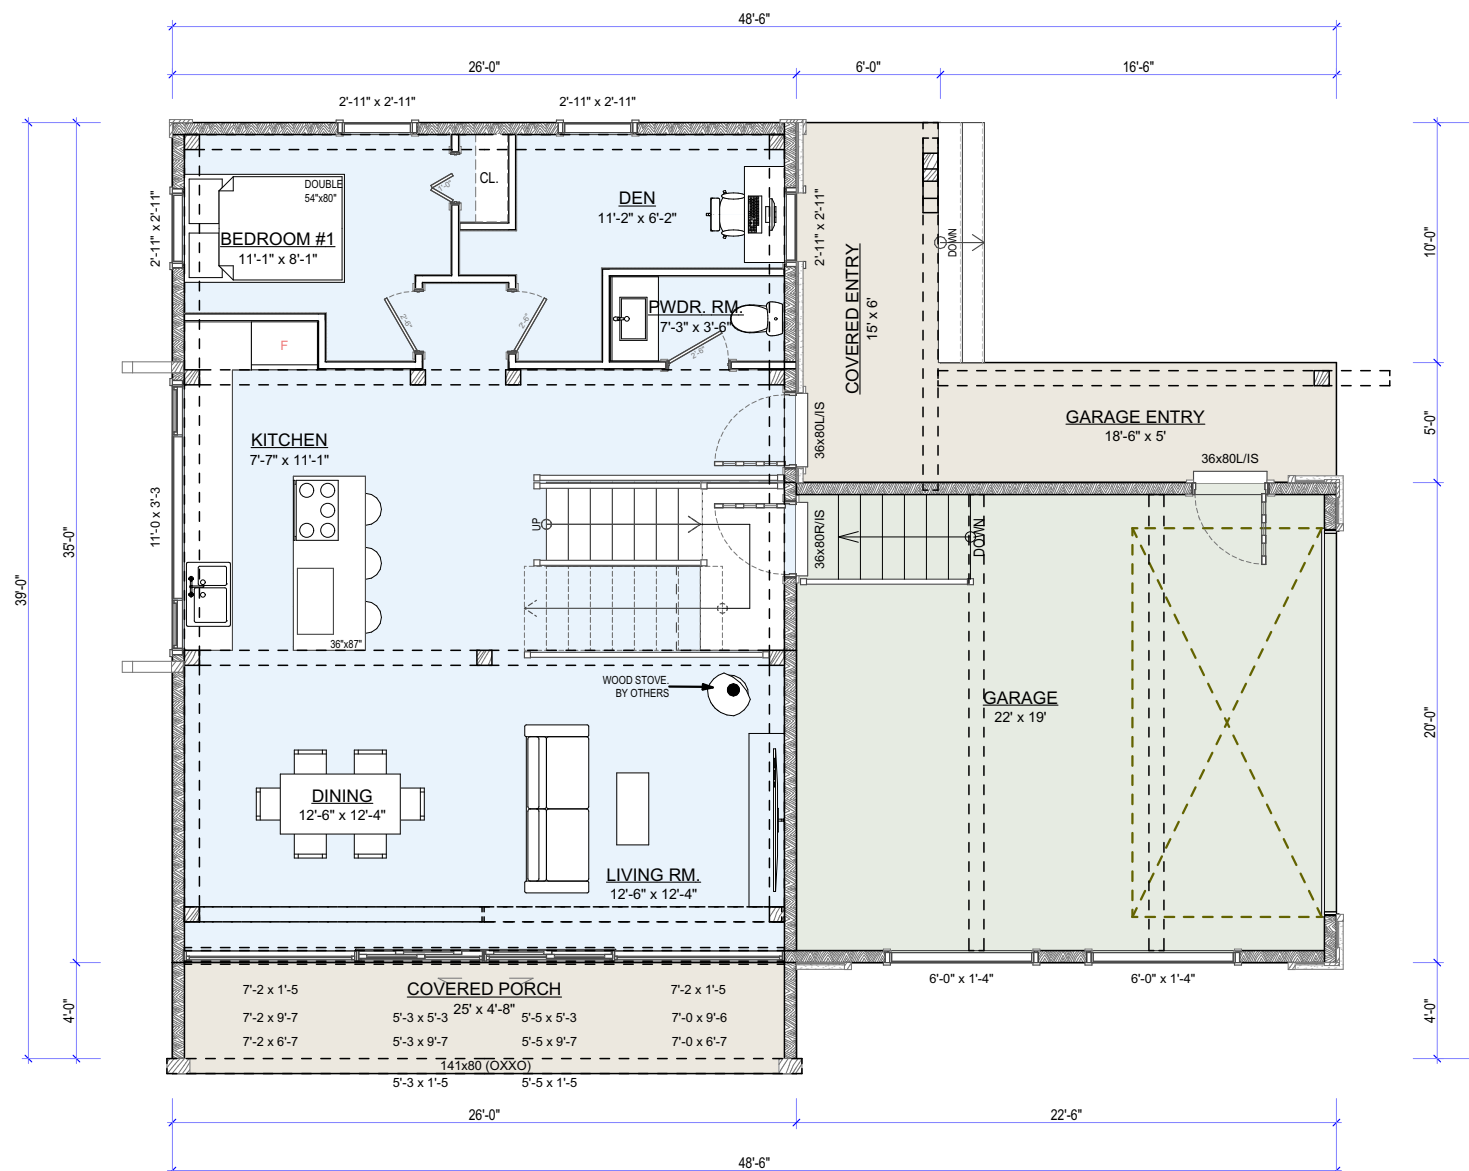


**MAIN FLOOR PLAN**  
9' WALL HEIGHT 1/8" = 1'-0"

This Drawing is the property of Discovery Dream Homes. It is not to be reproduced, or used to produce products or services, unless written consent is first obtained from Discovery Dream Homes.


**PRELIMINARY DRAWINGS  
NOT FOR CONSTRUCTION**

**FLOOR AREAS (sq.ft.)**

BASEMENT	
BASEMENT PLAN	900
	<b>900 sq ft</b>
LIVING AREAS	
MAIN FLOOR PLAN	902
UPPER FLOOR PLAN	597
	<b>1,499 sq ft</b>
OTHER	
GARAGE	450
	<b>450 sq ft</b>
PORCHES & DECKS	
COVERED PORCH	293
OPEN DECK	371
	<b>663 sq ft</b>
	<b>3,513 sq ft</b>

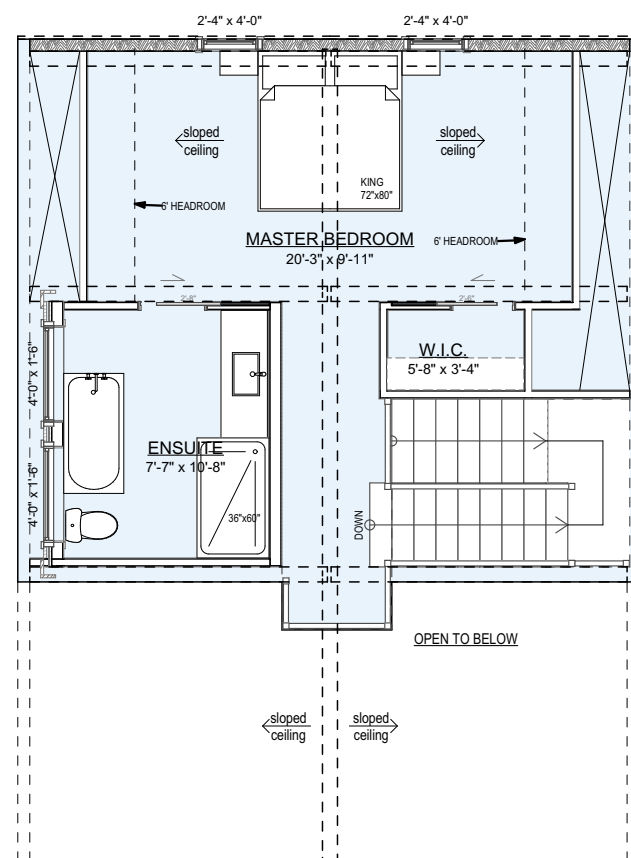

**UPPER FLOOR PLAN**  
WALL HEIGHT VARIES 1/8" = 1'-0"

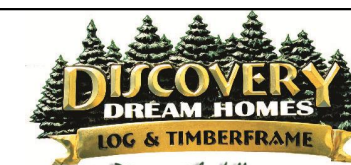

Keene, Ontario, Canada  
705-400-LOGS (5647)

Project:

**TIMBER RIDGE**

Client:

Drawn By:	Sales Rep.:	Project No.:	Revision:
AC	N/A	20-045	F

Date:  
Thursday, September 24, 2020


Ground Snow Load:	Pg No.:
kPa	4 of 6

This Drawing is the property of Discovery Dream Homes. It is not to be reproduced, or used to produce products or services, unless written consent is first obtained from Discovery Dream Homes.

**PRELIMINARY DRAWINGS  
NOT FOR CONSTRUCTION**

**FLOOR AREAS (sq.ft.)**

BASEMENT	
BASEMENT PLAN	900
	<b>900 sq ft</b>
LIVING AREAS	
MAIN FLOOR PLAN	902
UPPER FLOOR PLAN	597
	<b>1,499 sq ft</b>
OTHER	
GARAGE	450
	<b>450 sq ft</b>
PORCHES & DECKS	
COVERED PORCH	293
OPEN DECK	371
	<b>663 sq ft</b>
	<b>3,513 sq ft</b>

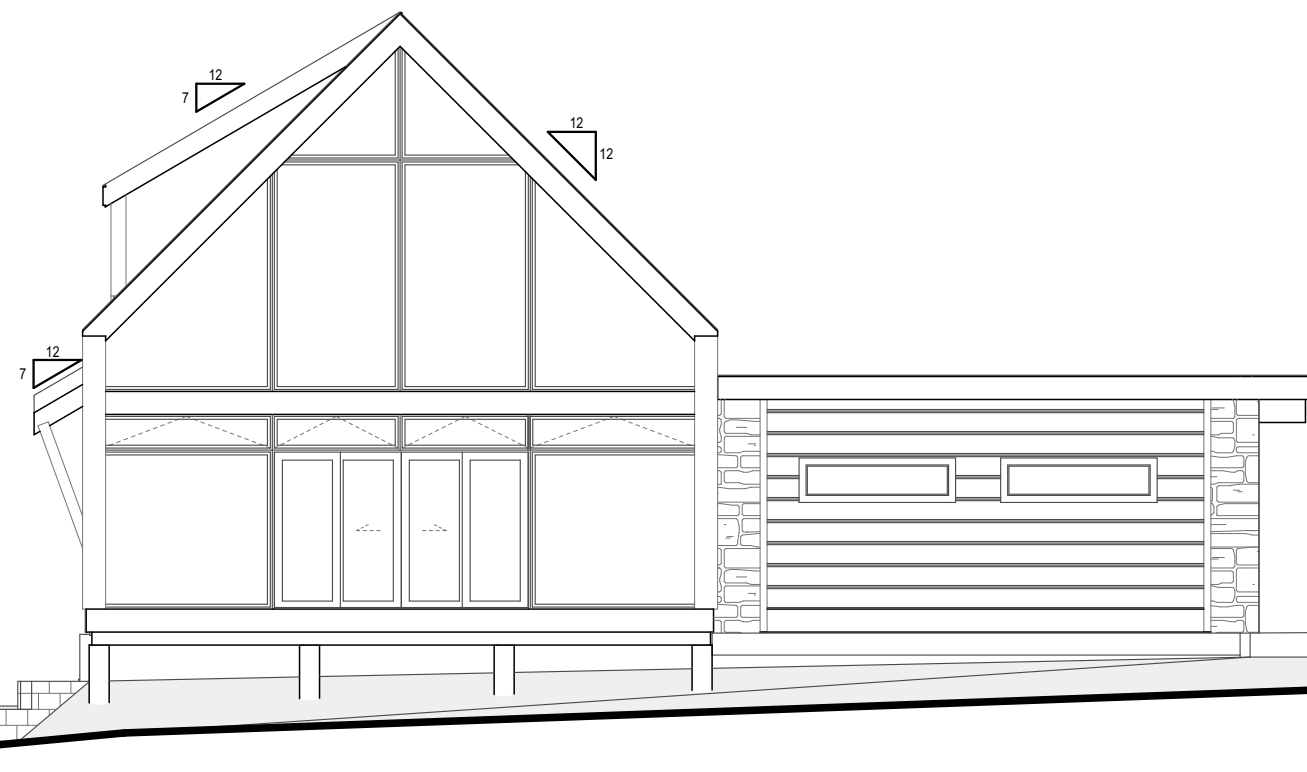

**FRONT ELEVATION**

1/8" = 1'-0"



**RIGHT ELEVATION**

1/8" = 1'-0"



*Discover the Difference...*

Keene, Ontario, Canada  
705-400-LOGS (5647)

Project:

**TIMBER RIDGE**

Client:

Drawn By:	Sales Rep.:	Project No.:	Revision:
AC	N/A	20-045	F

Date:  
Thursday, September 24, 2020


Ground Snow Load:	Pg No.:
kPa	5 of 6

This Drawing is the property of Discovery Dream Homes. It is not to be reproduced, or used to produce products or services, unless written consent is first obtained from Discovery Dream Homes.

**PRELIMINARY DRAWINGS  
NOT FOR CONSTRUCTION**

**FLOOR AREAS (sq.ft.)**

<u>BASEMENT</u>	
BASEMENT PLAN	900
	<b>900 sq ft</b>
<u>LIVING AREAS</u>	
MAIN FLOOR PLAN	902
UPPER FLOOR PLAN	597
	<b>1,499 sq ft</b>
<u>OTHER</u>	
GARAGE	450
	<b>450 sq ft</b>
<u>PORCHES &amp; DECKS</u>	
COVERED PORCH	293
OPEN DECK	371
	<b>663 sq ft</b>
	<b>3,513 sq ft</b>

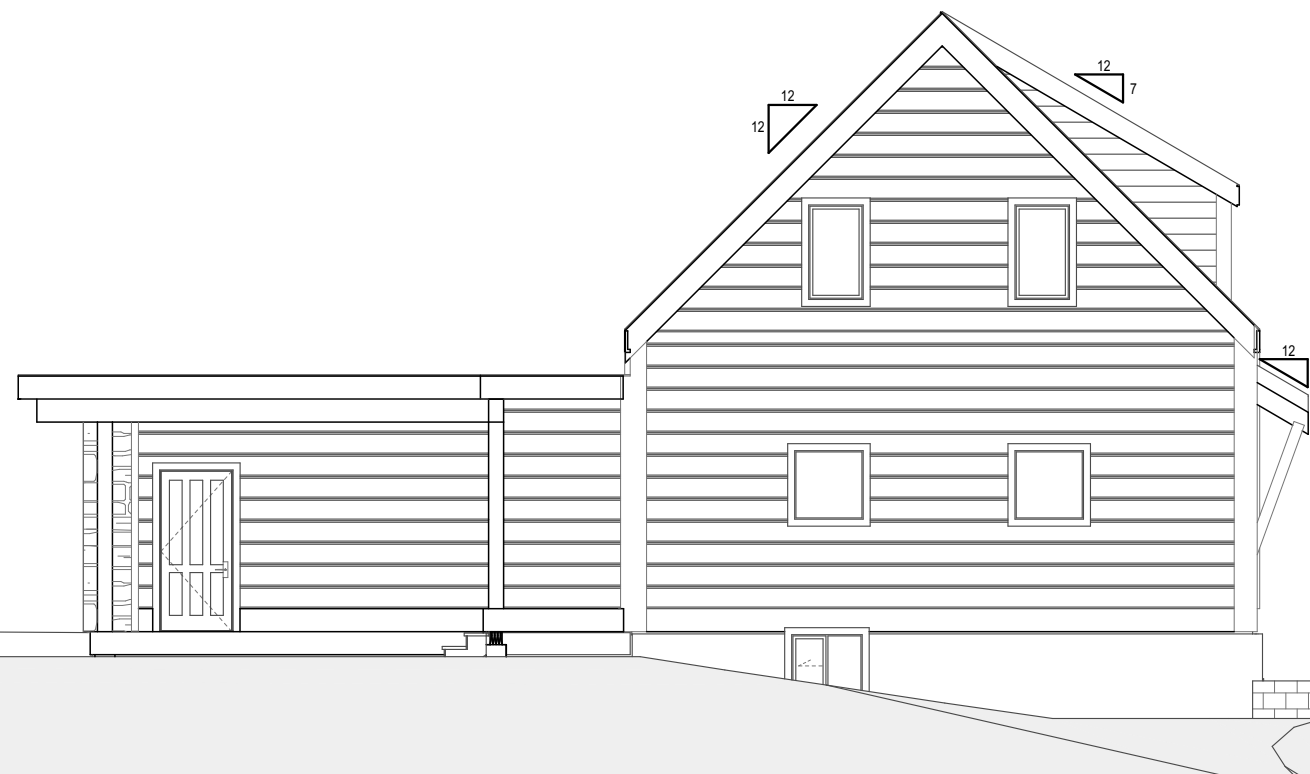

**REAR ELEVATION**

1/8" = 1'-0"



**LEFT ELEVATION**

1/8" = 1'-0"



Keene, Ontario, Canada  
705-400-LOGS (5647)

Project:

**TIMBER RIDGE**

Client:

Drawn By:	Sales Rep.:	Project No.:	Revision:
AC	N/A	20-045	F

Date:  
Thursday, September 24, 2020

Ground Snow Load:	Pg No.:
kPa	6 of 6