




ROADSIDE PERSPECTIVE

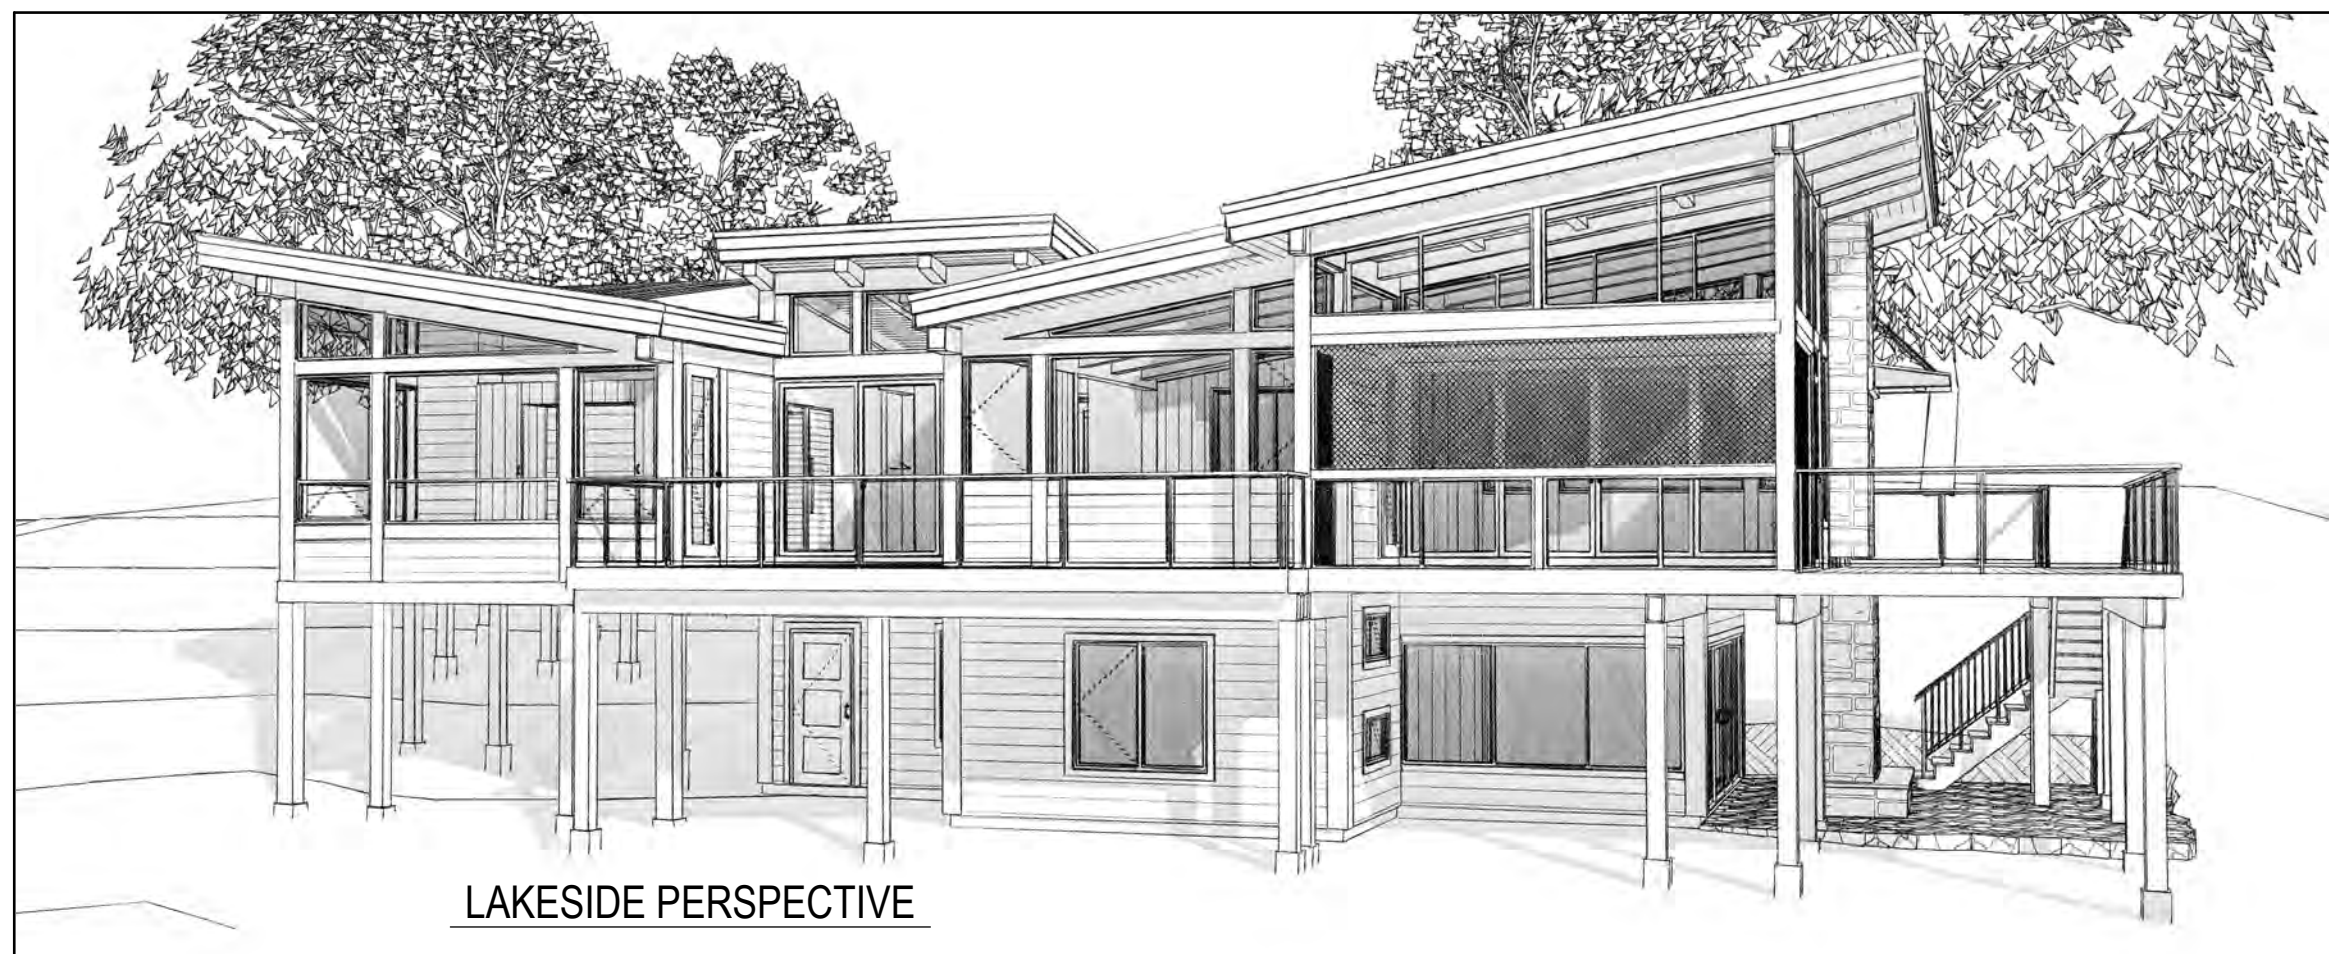

LAKESIDE PERSPECTIVE

This Drawing is the property of Discovery Dream Homes. It is not to be reproduced, or used to produce products or services, unless written consent is first obtained from Discovery Dream Homes.

**PRELIMINARY
DRAWINGS NOT FOR
CONSTRUCTION**

FLOOR AREAS (sq.ft.)

BASEMENT
 . BASEMENT 829
829 sq ft

Living Areas
 . MAIN FLOOR 1,573
1,573 sq ft

Porches & Decks
 . ENTRY PORCH 55
 . LAKESIDE DECK 339
 . OPEN DECK 367
 . SCREENED PORCH 244
 . SIDE PORCH 31
1,036 sq ft



Peterborough, Ontario, Canada
 705-295-LOGS (5647)

Project:

Tucson

Client:


Drawn By:	Sales Rep.:	Project No.:
NS	PH	16-025_F

Date:
 August 26, 2016

Scale:	Pg No.:
AS NOTED	1 of 6

This Drawing is the property of Discovery Dream Homes. It is not to be reproduced, or used to produce products or services, unless written consent is first obtained from Discovery Dream Homes.

**PRELIMINARY
DRAWINGS NOT FOR
CONSTRUCTION**

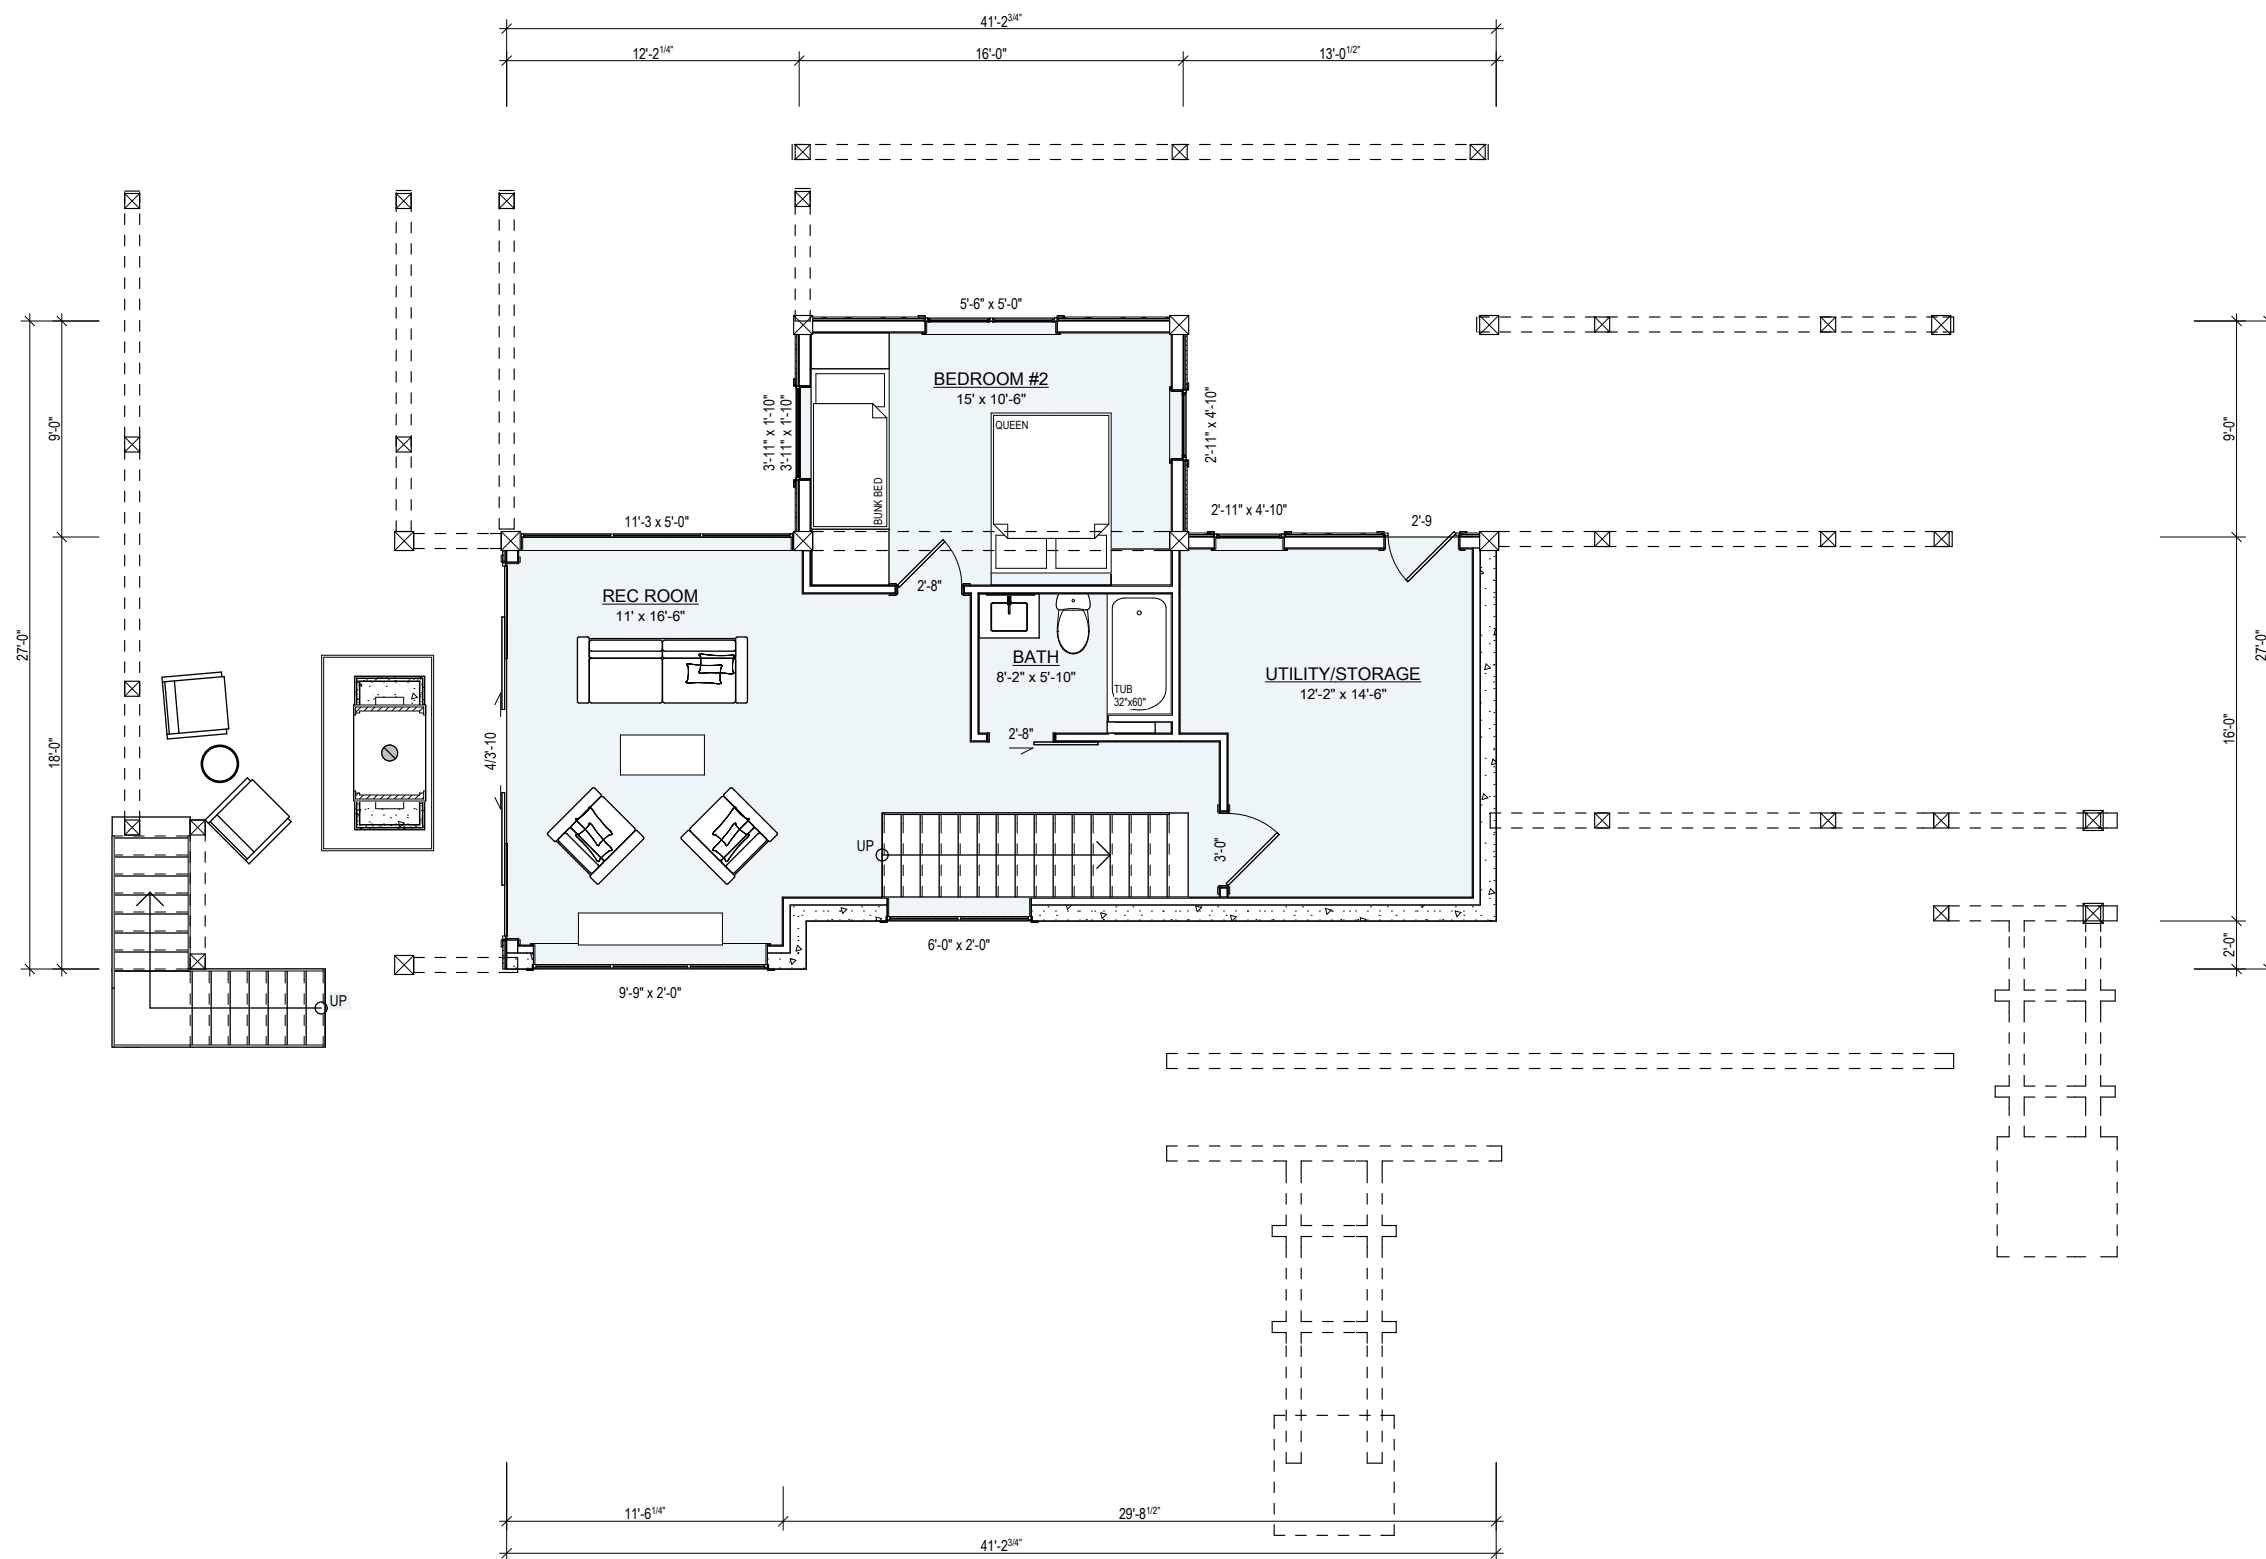

LOWER LEVEL

1/8" = 1'-0"

FLOOR AREAS (sq.ft.)

BASEMENT	
. BASEMENT	829
	829 sq ft
Living Areas	
. MAIN FLOOR	1,573
	1,573 sq ft
Porches & Decks	
. ENTRY PORCH	55
. LAKESIDE DECK	339
. OPEN DECK	367
. SCREENED PORCH	244
. SIDE PORCH	31
	1,036 sq ft



Peterborough, Ontario, Canada
705-295-LOGS (5647)

Project:

Tucson

Client:

Drawn By: NS	Sales Rep.: PH	Project No.: 16-025_F
-----------------	-------------------	--------------------------

Date:
August 26, 2016

Scale: AS NOTED	Pg No.: 2 of 6
--------------------	-------------------

This Drawing is the property of Discovery Dream Homes. It is not to be reproduced, or used to produce products or services, unless written consent is first obtained from Discovery Dream Homes.

**PRELIMINARY
DRAWINGS NOT FOR
CONSTRUCTION**

FLOOR AREAS (sq.ft.)

BASEMENT	
. BASEMENT	829
	829 sq ft
Living Areas	
. MAIN FLOOR	1,573
	1,573 sq ft
Porches & Decks	
. ENTRY PORCH	55
. LAKESIDE DECK	339
. OPEN DECK	367
. SCREENED PORCH	244
. SIDE PORCH	31
	1,036 sq ft



Peterborough, Ontario, Canada
705-295-LOGS (5647)

Project:


Tucson

Client:

Drawn By: NS Sales Rep.: PH Project No: 16-025_F

Date: August 26, 2016

Scale: AS NOTED Pg No: 3 of 6

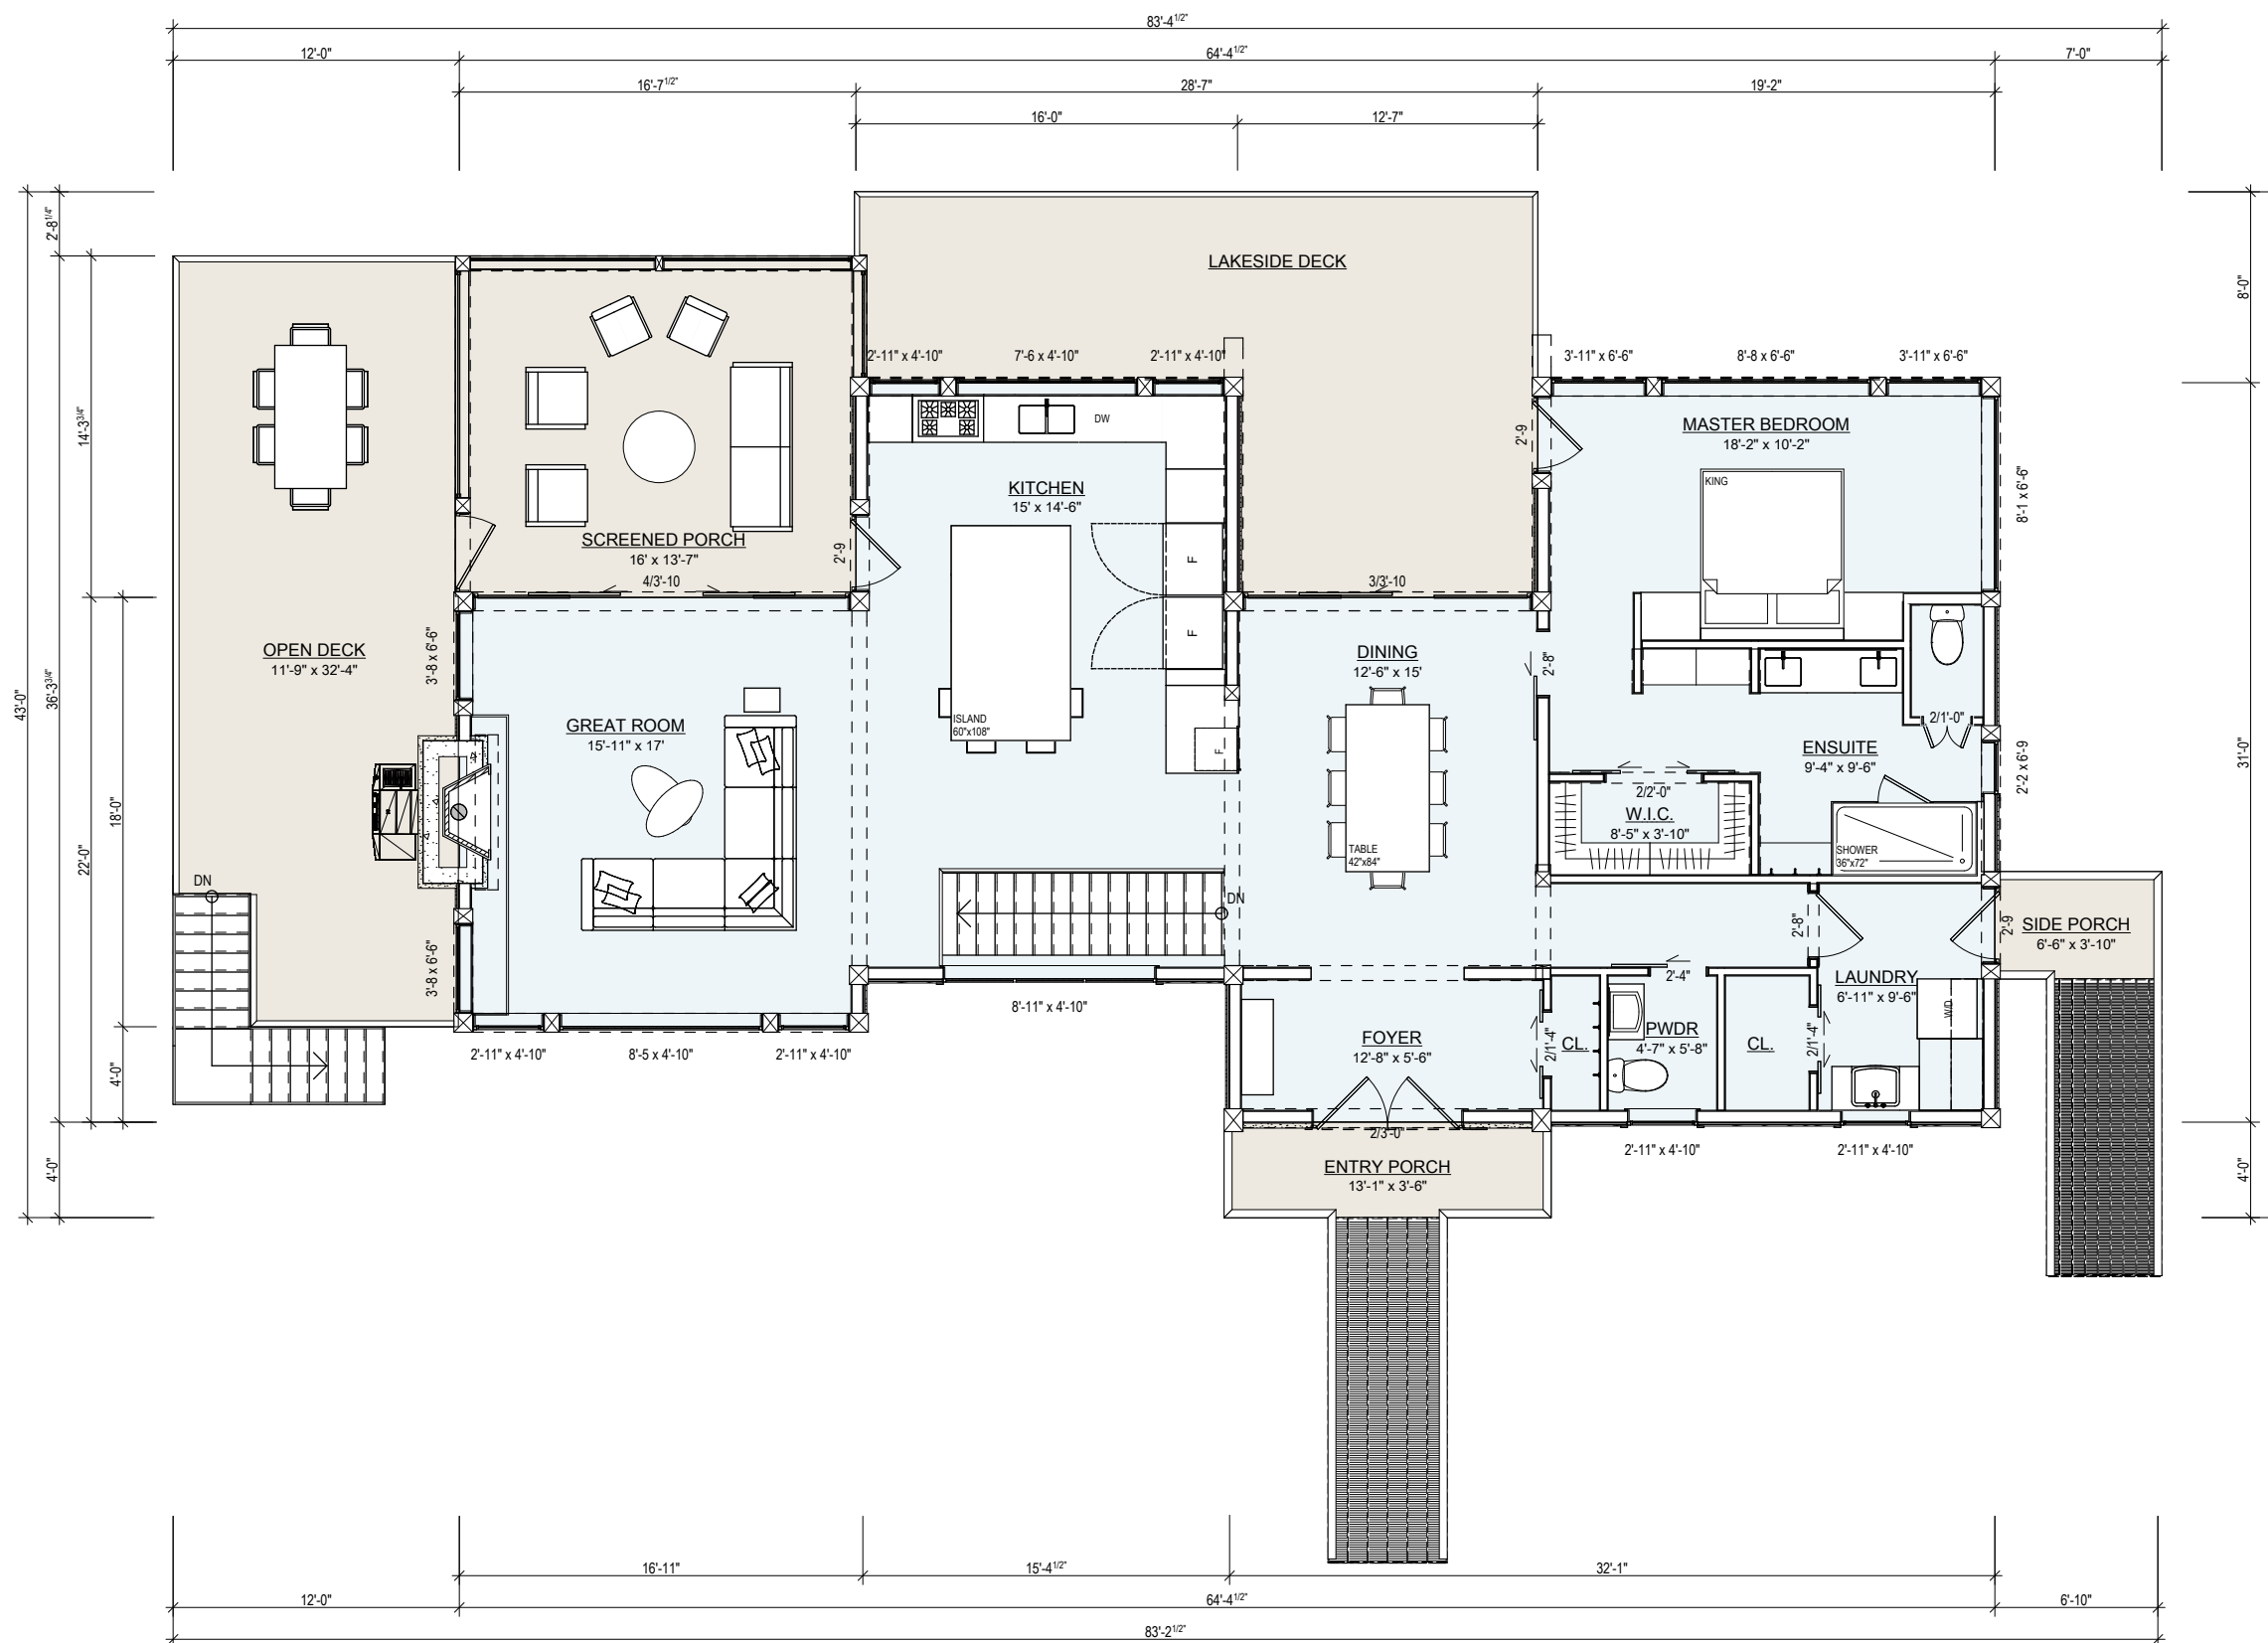


MAIN FLOOR PLAN

1/8" = 1'-0"

This Drawing is the property of Discovery Dream Homes. It is not to be reproduced, or used to produce products or services, unless written consent is first obtained from Discovery Dream Homes.

**PRELIMINARY
DRAWINGS NOT FOR
CONSTRUCTION**

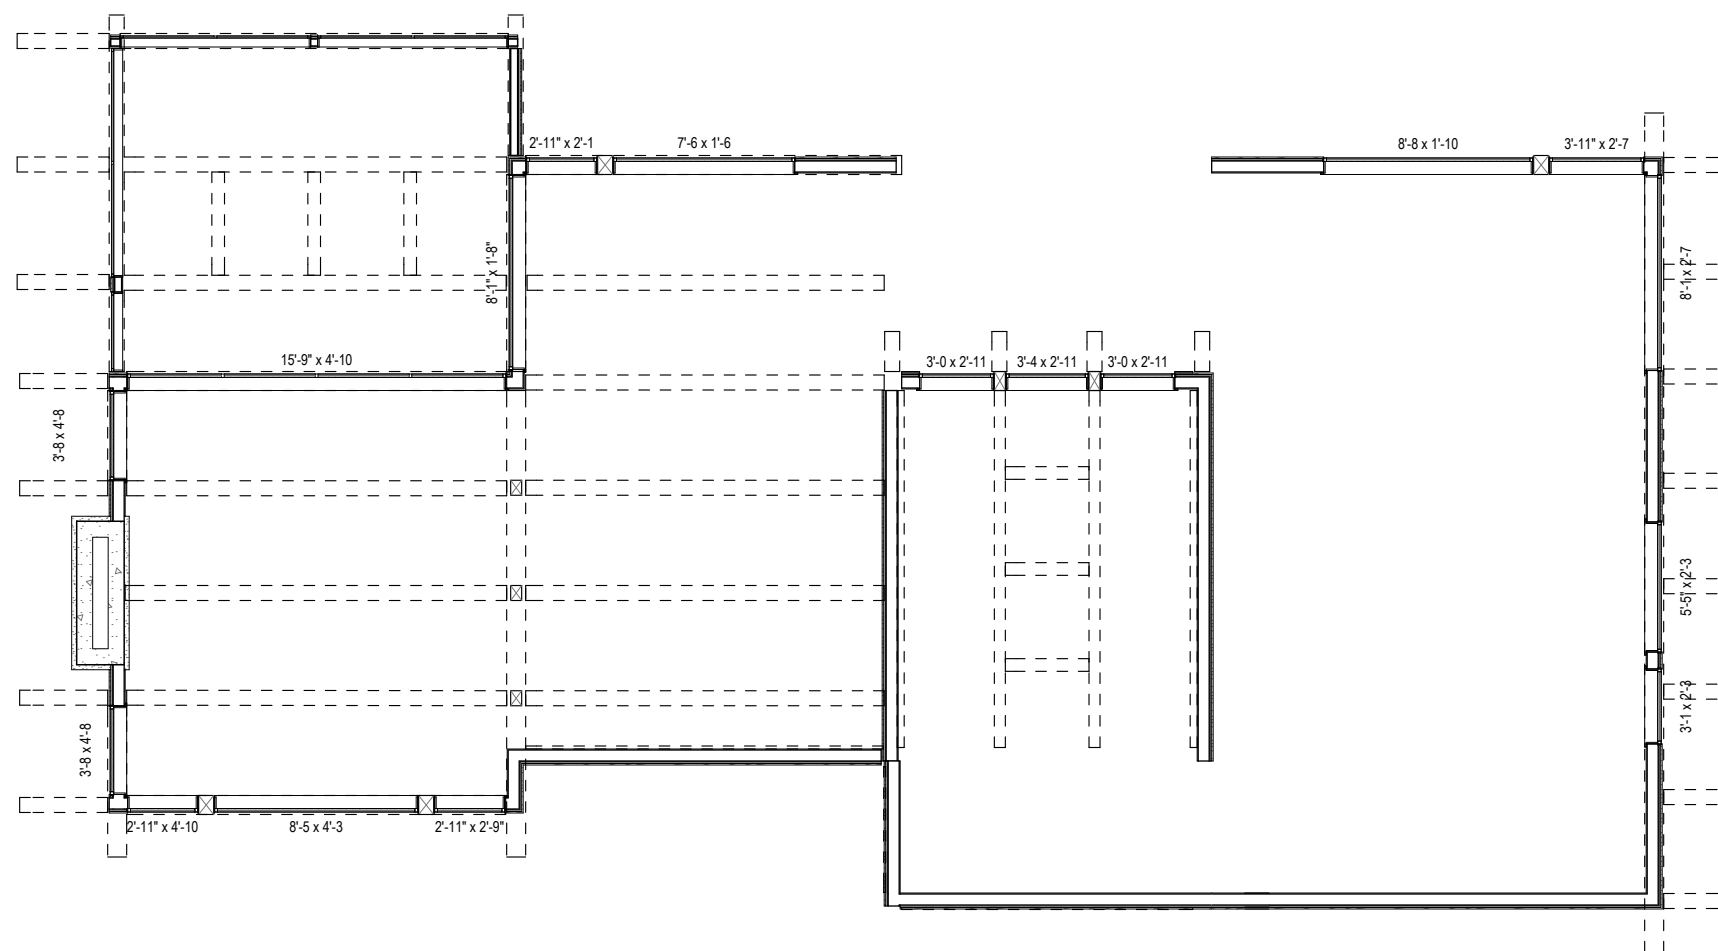

UPPER FLOOR PLAN
1/8" = 1'-0"

FLOOR AREAS (sq.ft.)

<u>BASEMENT</u>	
. BASEMENT	829
	829 sq ft
<u>Living Areas</u>	
. MAIN FLOOR	1,573
	1,573 sq ft
<u>Porches & Decks</u>	
. ENTRY PORCH	55
. LAKESIDE DECK	339
. OPEN DECK	367
. SCREENED PORCH	244
. SIDE PORCH	31
	1,036 sq ft



Peterborough, Ontario, Canada
705-295-LOGS (5647)

Project:

Tucson

Client:

Drawn By:	Sales Rep.:	Project No.:
NS	PH	16-025_F

Date:
August 26, 2016

Scale:	Pg No.:
AS NOTED	4 of 6

This Drawing is the property of Discovery Dream Homes. It is not to be reproduced, or used to produce products or services, unless written consent is first obtained from Discovery Dream Homes.

**PRELIMINARY
DRAWINGS NOT FOR
CONSTRUCTION**



FRONT ELEVATION

1/8" = 1'-0"



RIGHT ELEVATION

1/8" = 1'-0"

FLOOR AREAS (sq.ft.)

BASEMENT

. BASEMENT	829
	829 sq ft

Living Areas

. MAIN FLOOR	1,573
	1,573 sq ft

Porches & Decks

. ENTRY PORCH	55
. LAKESIDE DECK	339
. OPEN DECK	367
. SCREENED PORCH	244
. SIDE PORCH	31
	1,036 sq ft



Peterborough, Ontario, Canada
705-295-LOGS (5647)

Project:

Tucson

Client:

Drawn By:	Sales Rep.:	Project No.:
NS	PH	16-025_F

Date:
August 26, 2016

Scale:	Pg No.:
AS NOTED	5 of 6

This Drawing is the property of Discovery Dream Homes. It is not to be reproduced, or used to produce products or services, unless written consent is first obtained from Discovery Dream Homes.

**PRELIMINARY
DRAWINGS NOT FOR
CONSTRUCTION**



REAR ELEVATION
1/8" = 1'-0"



LEFT ELEVATION
1/8" = 1'-0"

FLOOR AREAS (sq.ft.)

BASEMENT	
. BASEMENT	829
	829 sq ft
Living Areas	
. MAIN FLOOR	1,573
	1,573 sq ft
Porches & Decks	
. ENTRY PORCH	55
. LAKESIDE DECK	339
. OPEN DECK	367
. SCREENED PORCH	244
. SIDE PORCH	31
	1,036 sq ft



Peterborough, Ontario, Canada
705-295-LOGS (5647)

Project:

Tucson

Client:

Drawn By:	Sales Rep.:	Project No.:
NS	PH	16-025_F

Date:
August 26, 2016

Scale:	Pg No.:
AS NOTED	6 of 6