




1 2S - AF - Ground Floor
1 : 100

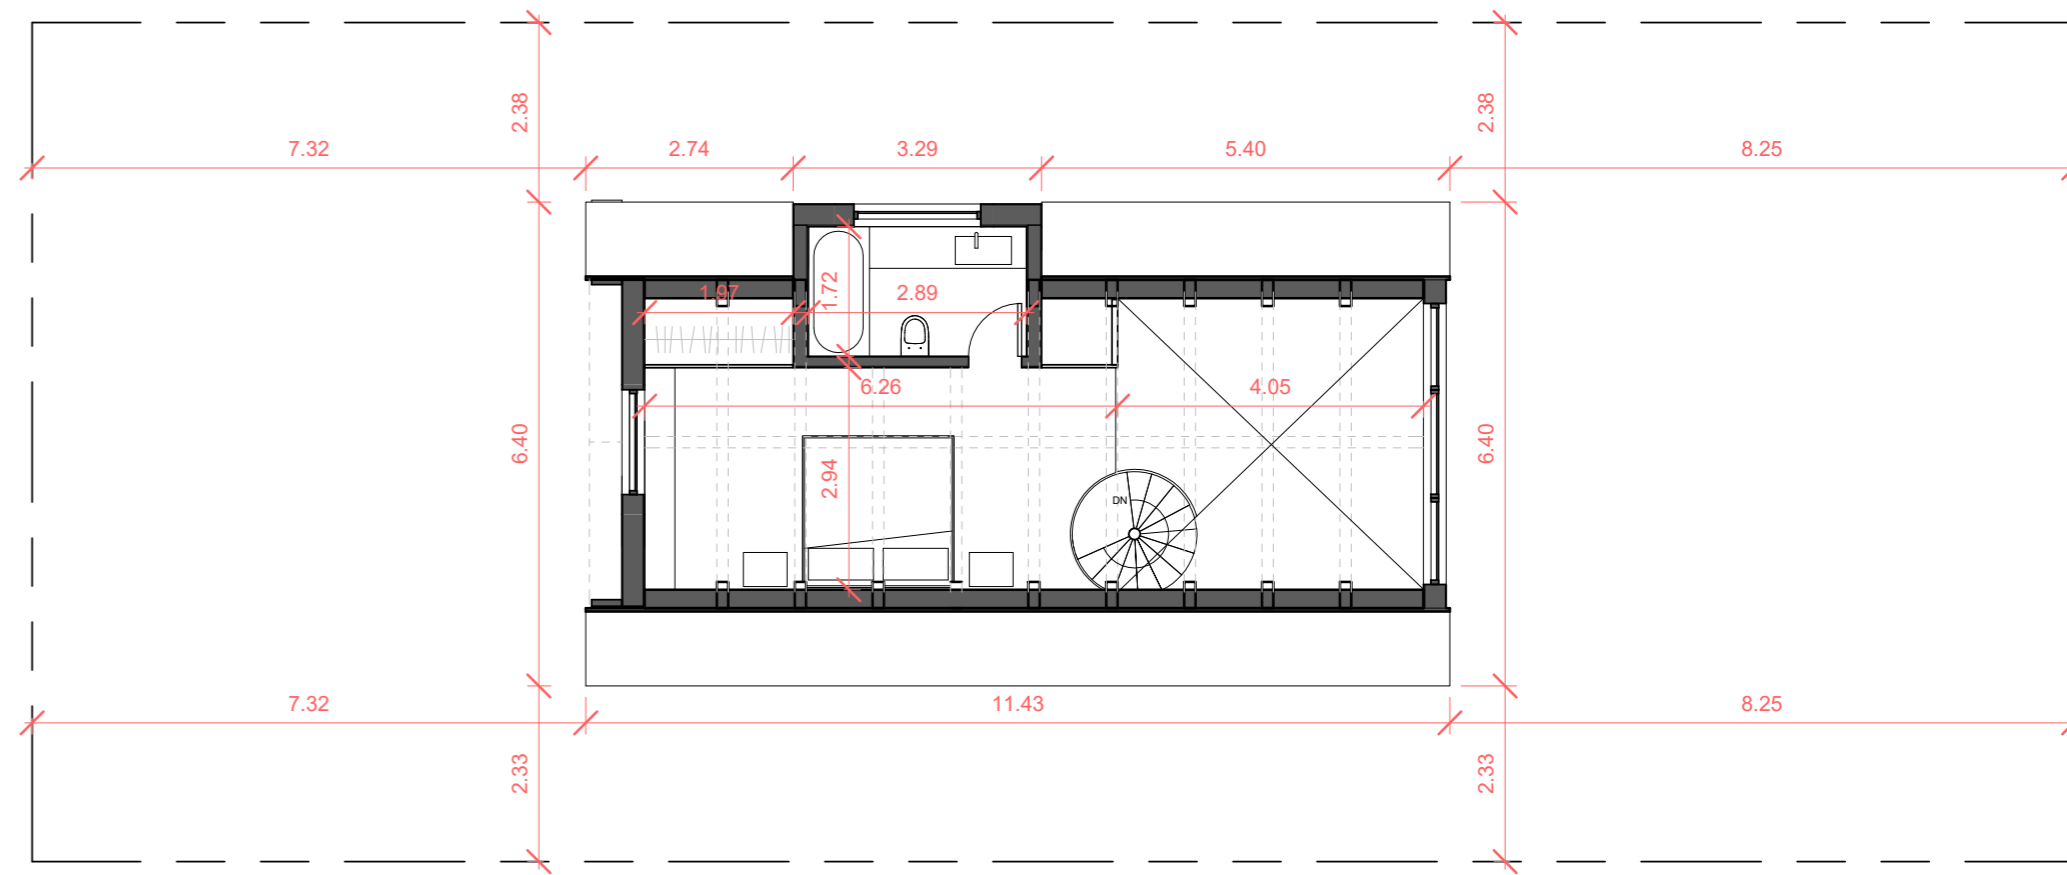


2 2S - AF - Second Floor
1 : 100

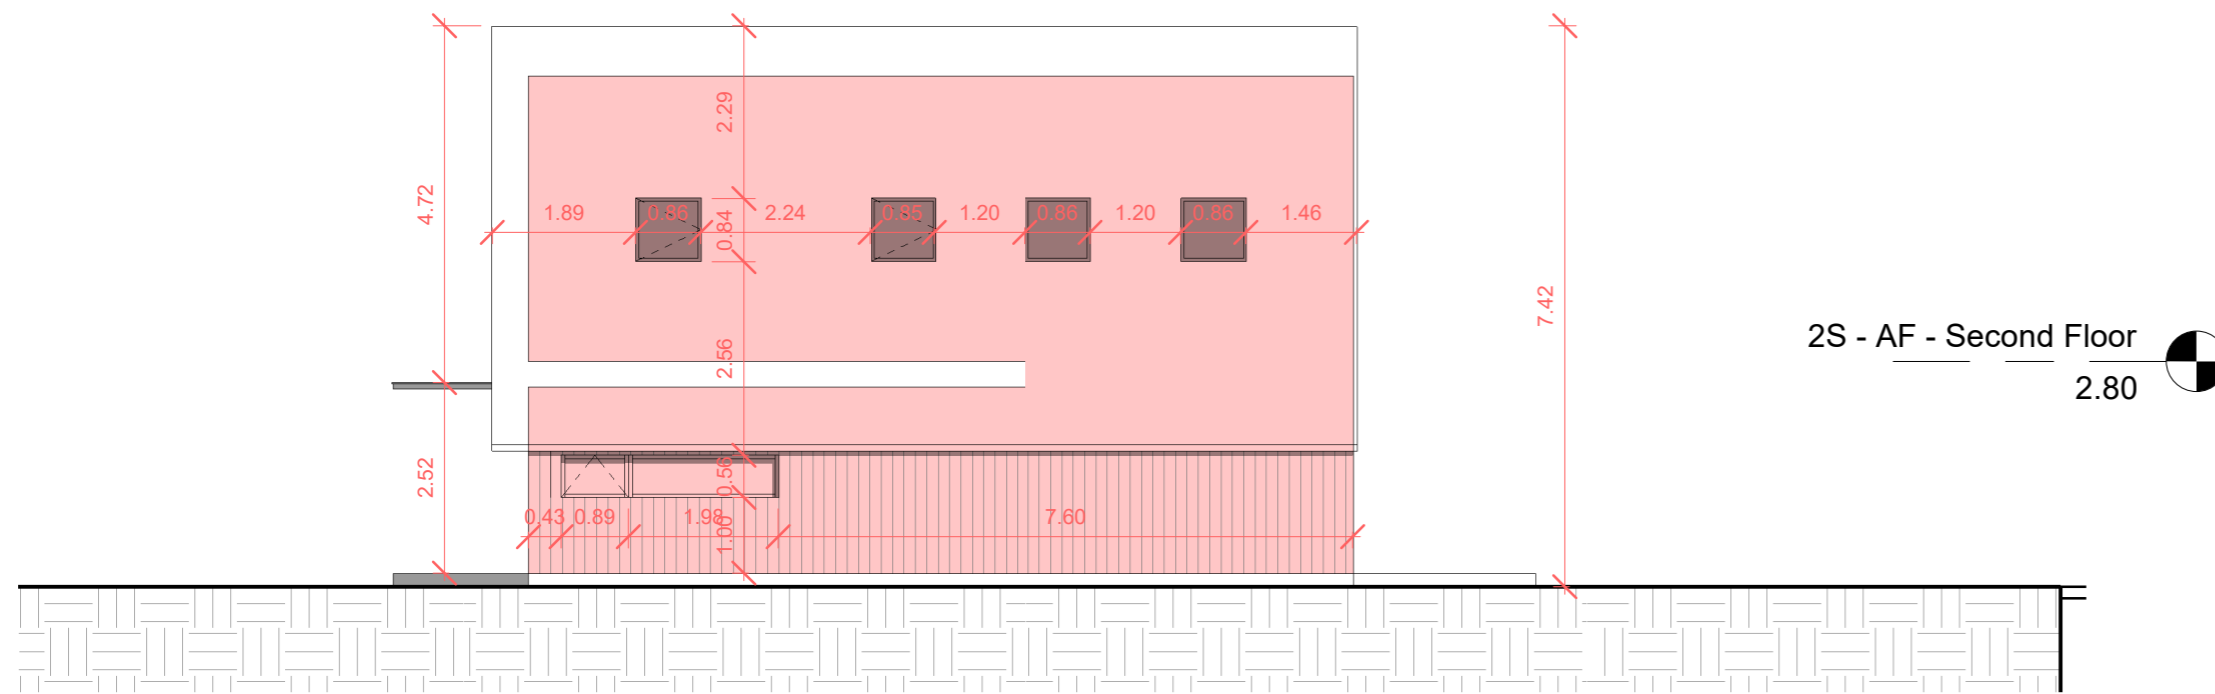


3 2S - AF - South Elevation
1 : 100

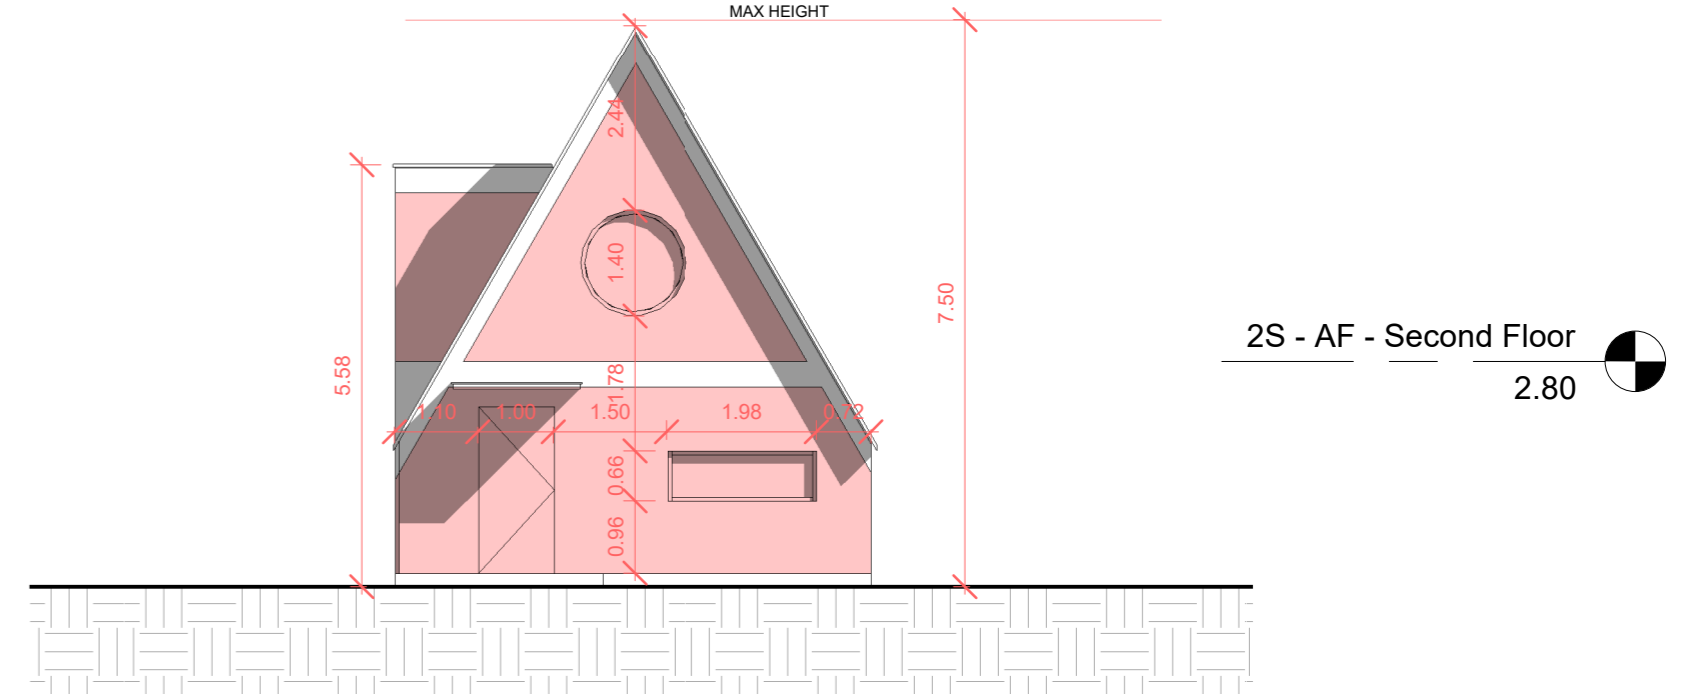

5 2S - AF - West Elevation
1 : 100

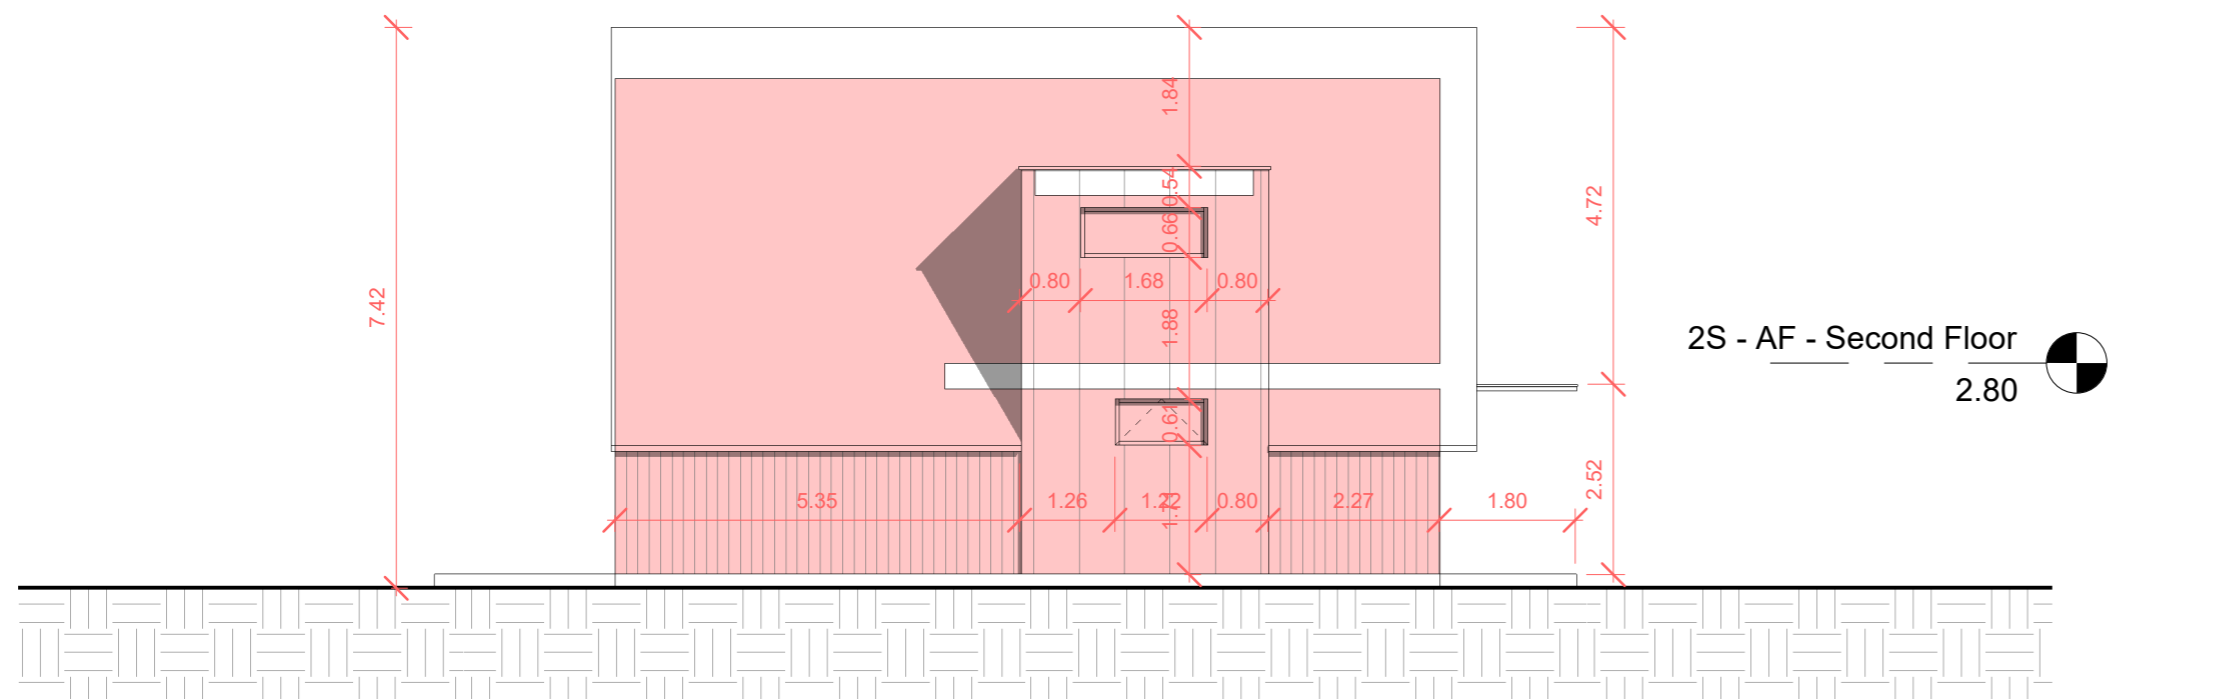

4 2S - AF - North Elevation
1 : 100

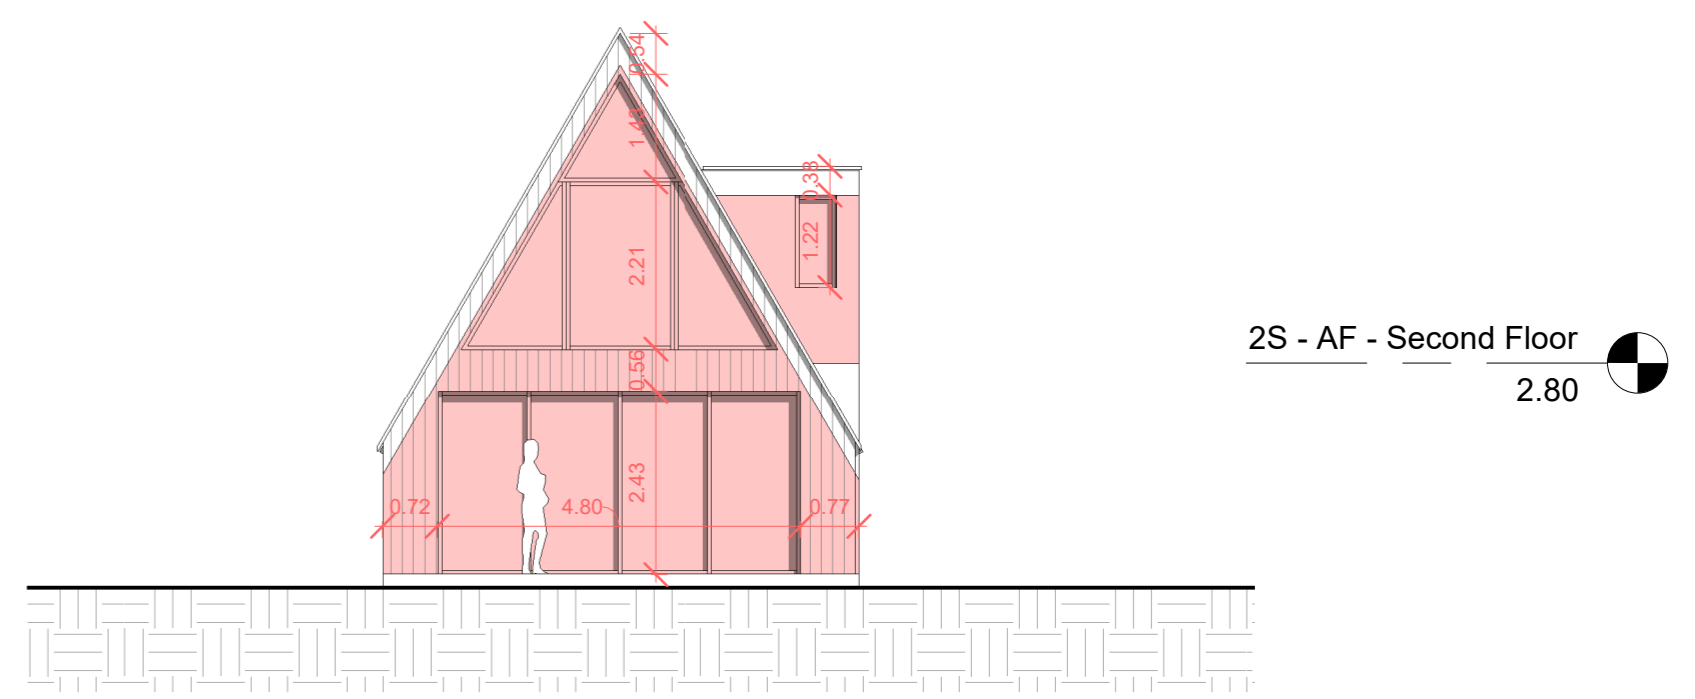

6 2S - AF - East Elevation
1 : 100